


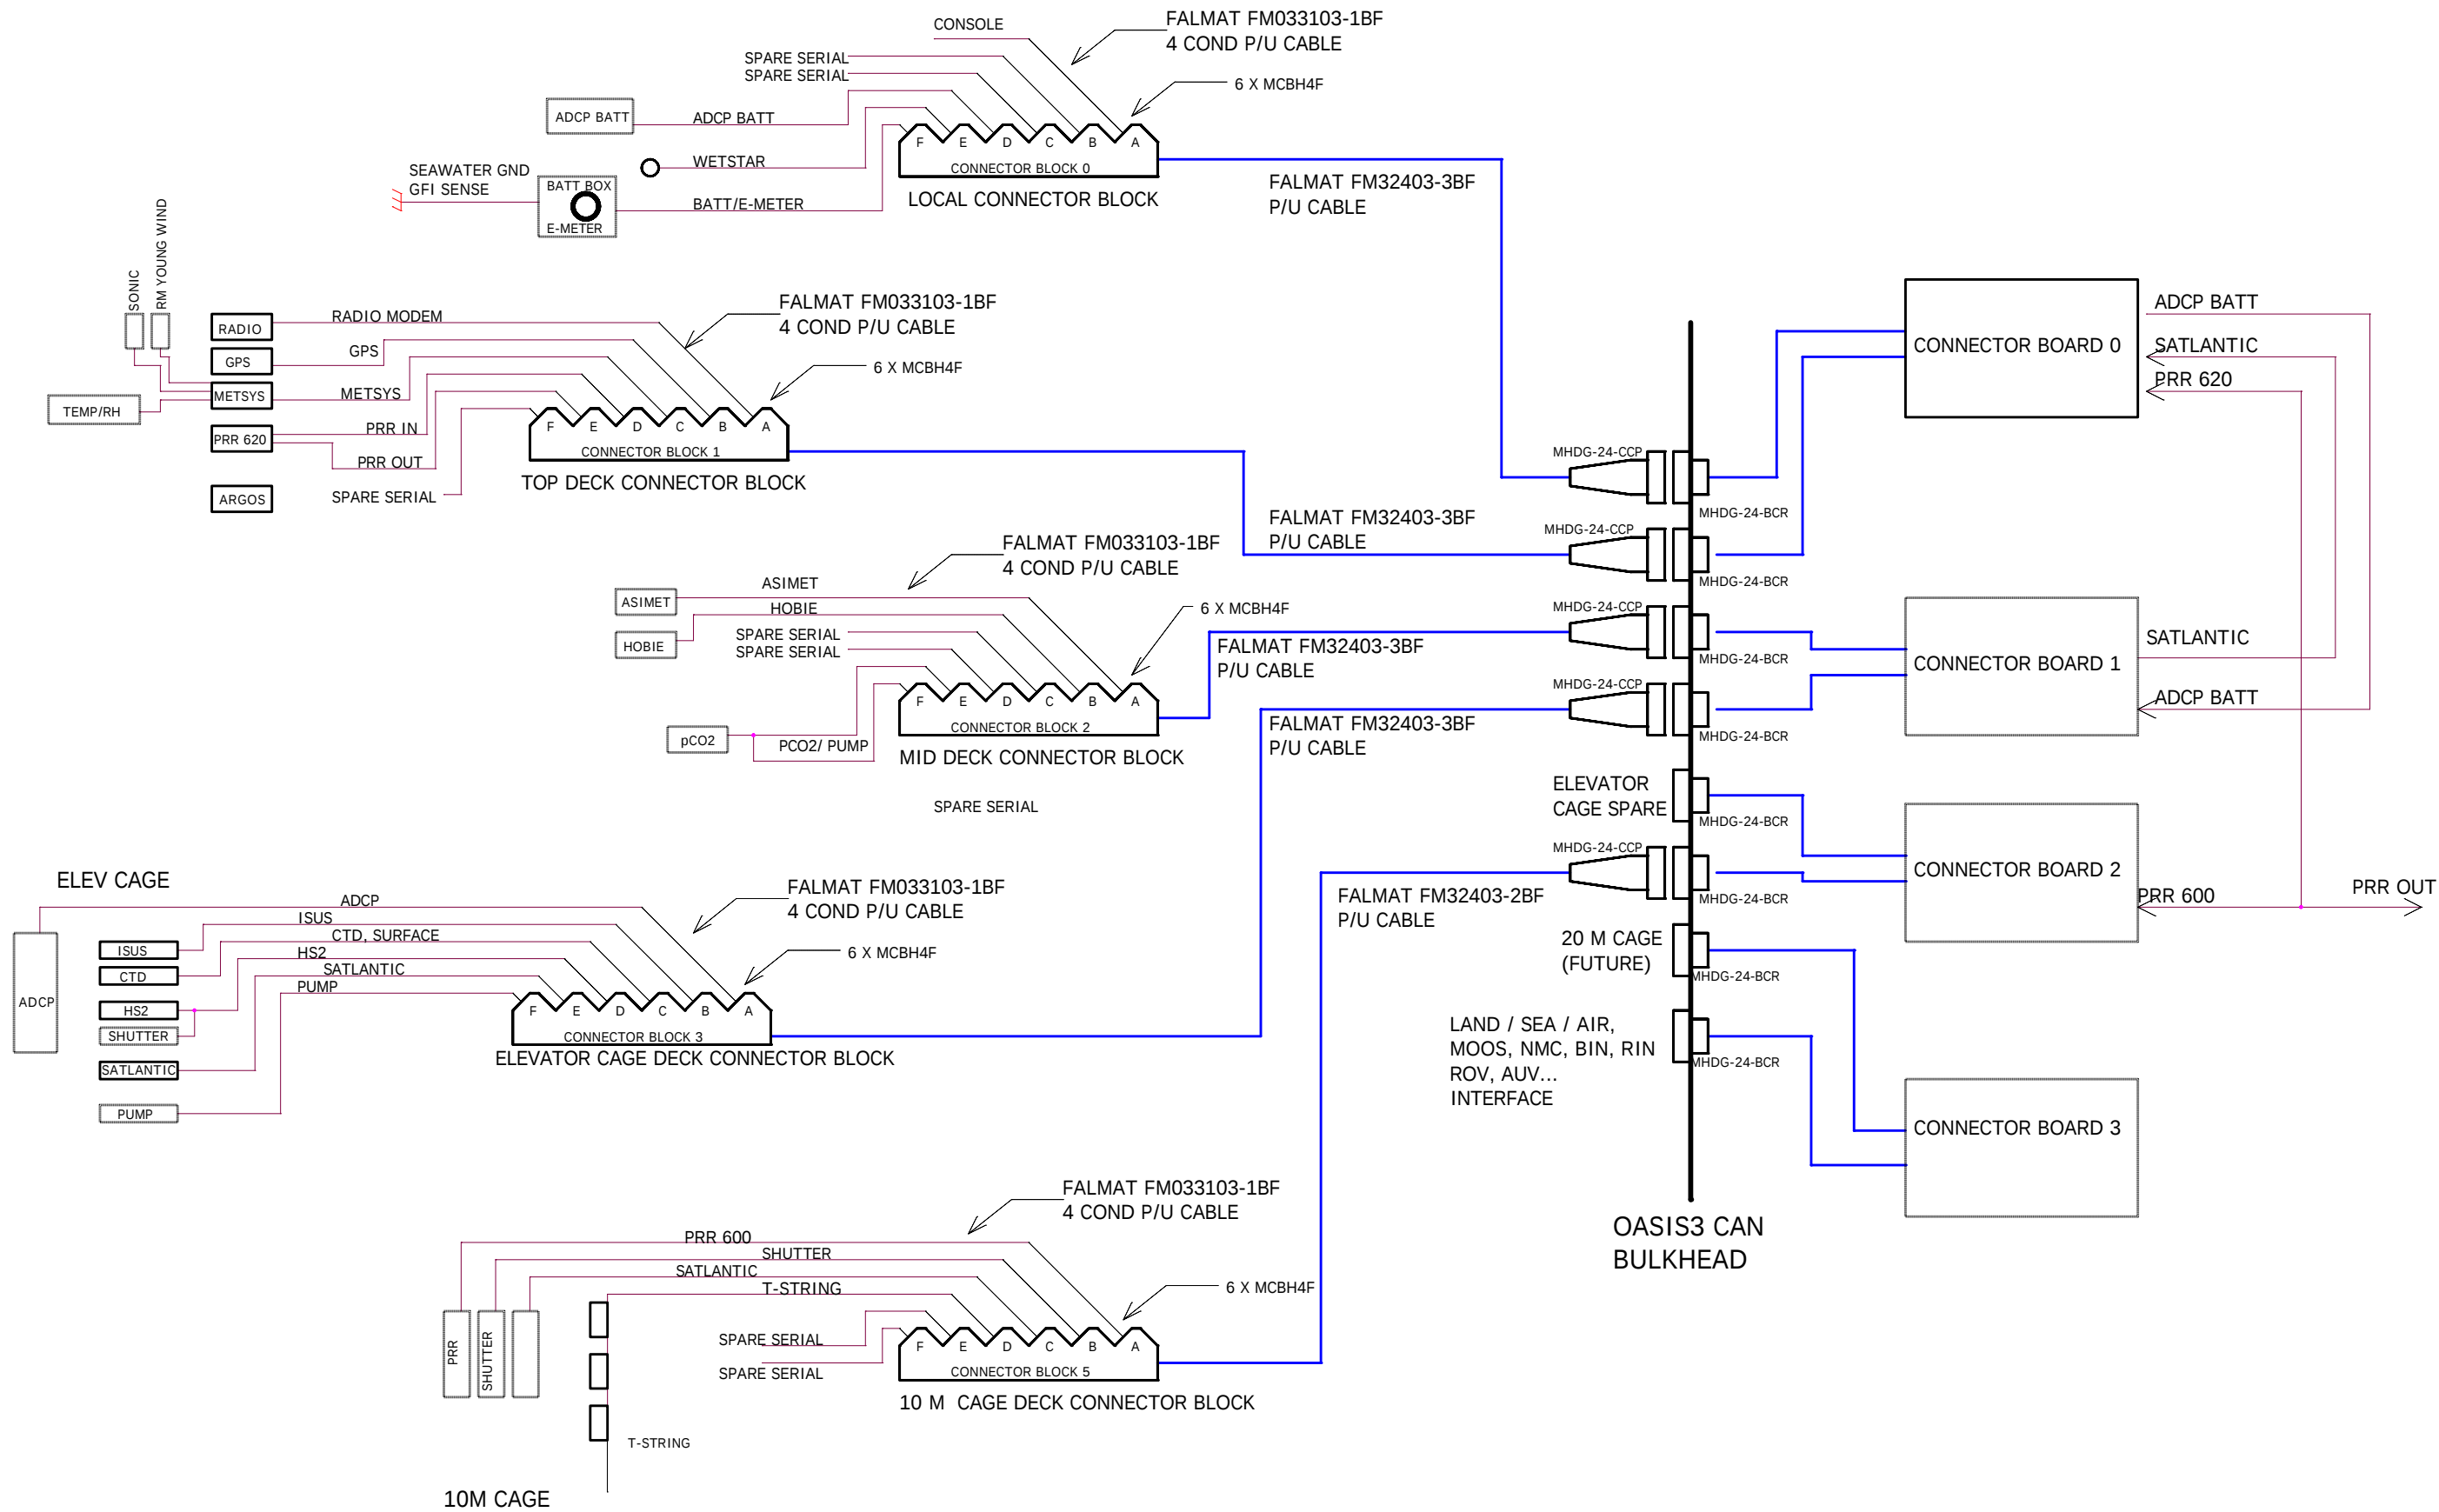

4/1/03 INITIAL RELEASE

File			
OASIS3 EXTERNAL BLOCK DIAGRAM			
Size	Document Number	Rev	
0	1001048 SCH	A	
Date	Tuesday, April 01, 2003	Sheet	1 of 1