

INSTRUMENT
POWER
INPUT

MALE BANANA PLUG RED

B+ 1

#18 AWG TYPE-E RED

B- 1

#18 AWG TYPE-E BLACK

MALE BANANA PLUG BLACK

DIODE IN
SPLICE

1N4001

INSTRUMENT TEST CABLE

+12 4
232 TXD 3
232 RXD 2
232 GND, DC GND 1

MCIL4F

DC TO OPTODE
DATA TO PC
DATA FROM PC
232 GND, DC GND

RS 232 DATA

P1

5
9
4
8
3
7
2
6
1

DB9F

USE PREFAB
DB9M CABLE

MELTABLE
INNER WALL
HEAT SHRINK
SPLICE

10' cable length


DB 9F

BANANA PLUGS

DIODE IN
SPLICE

SJO cable

MCIL4F

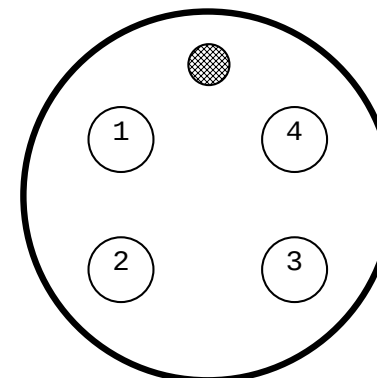

MCBH4F
FACE VIEW

8/13/03 correct P2 lables
6/1/09 change to OASIS pinout

USE ON OPTODES THAT HAVE BLUE TAPE BAND ONLY.

DO NOT CONNECT TO OLD STYLE OPTODE ADAPTER

Title INSTRUMENT / AANDERAA TEST CABLE		
Size A	Document Number <Doc>	Rev C
Date: Monday, August 31, 2009	Sheet 1	of 1