



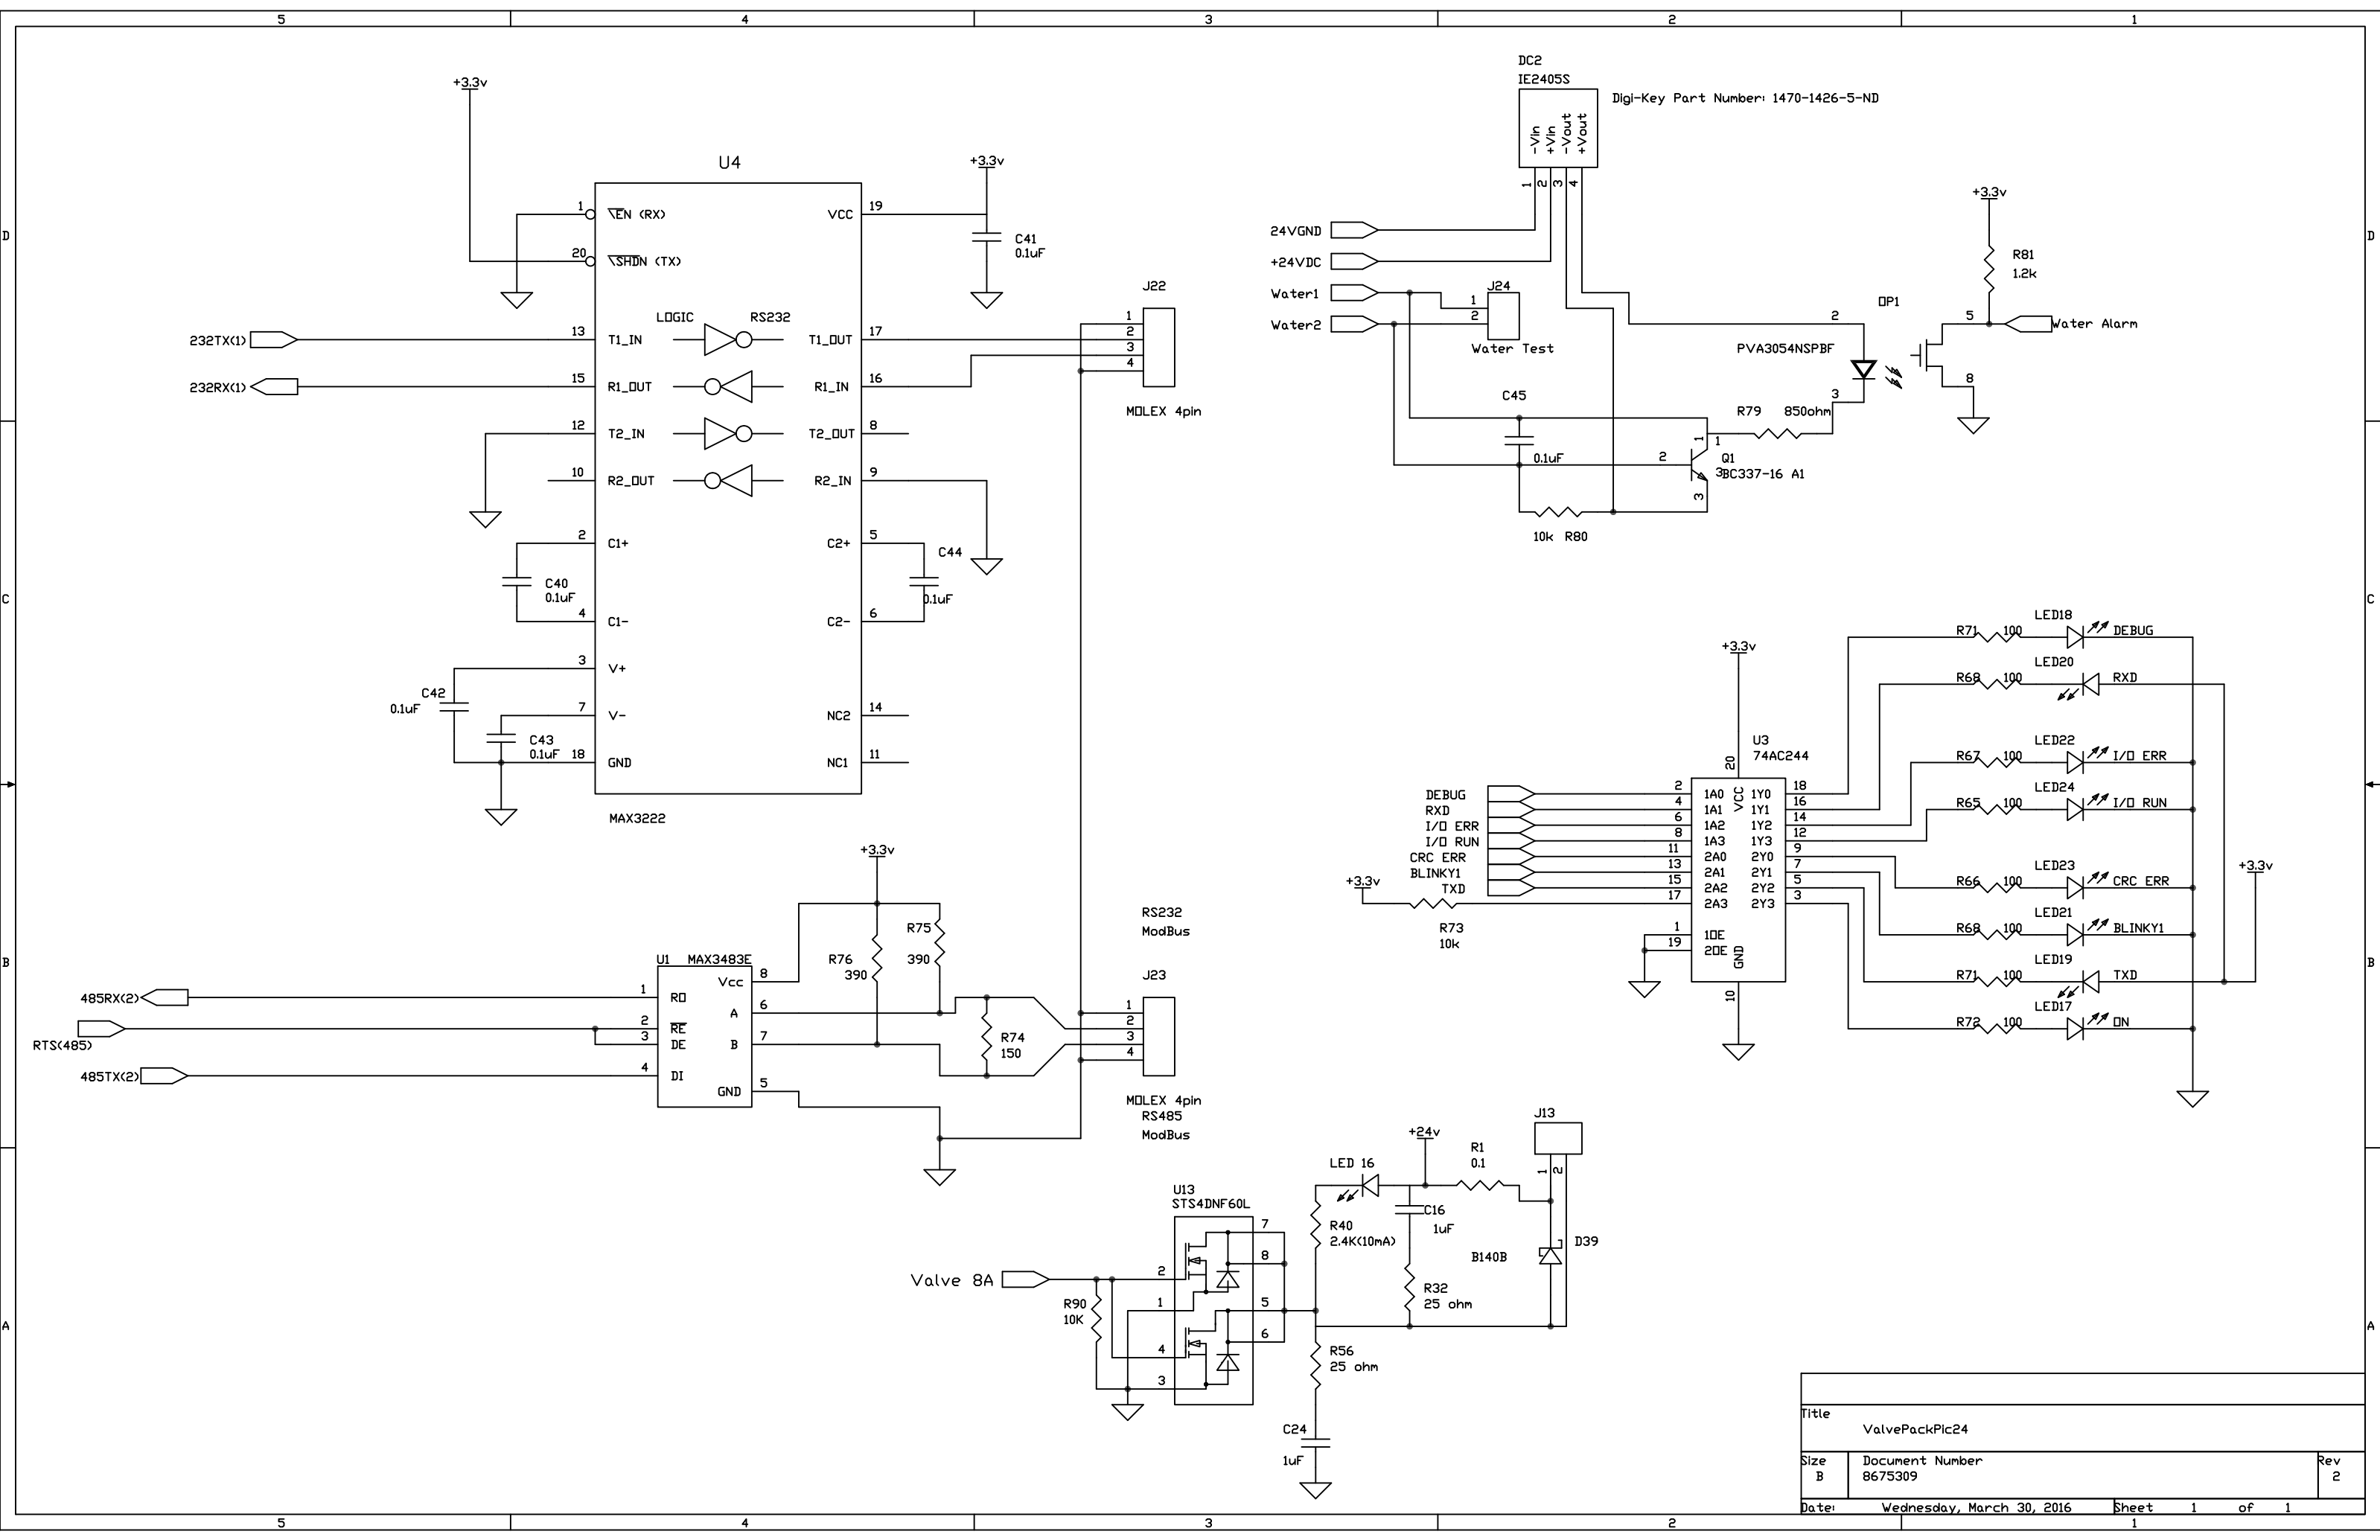

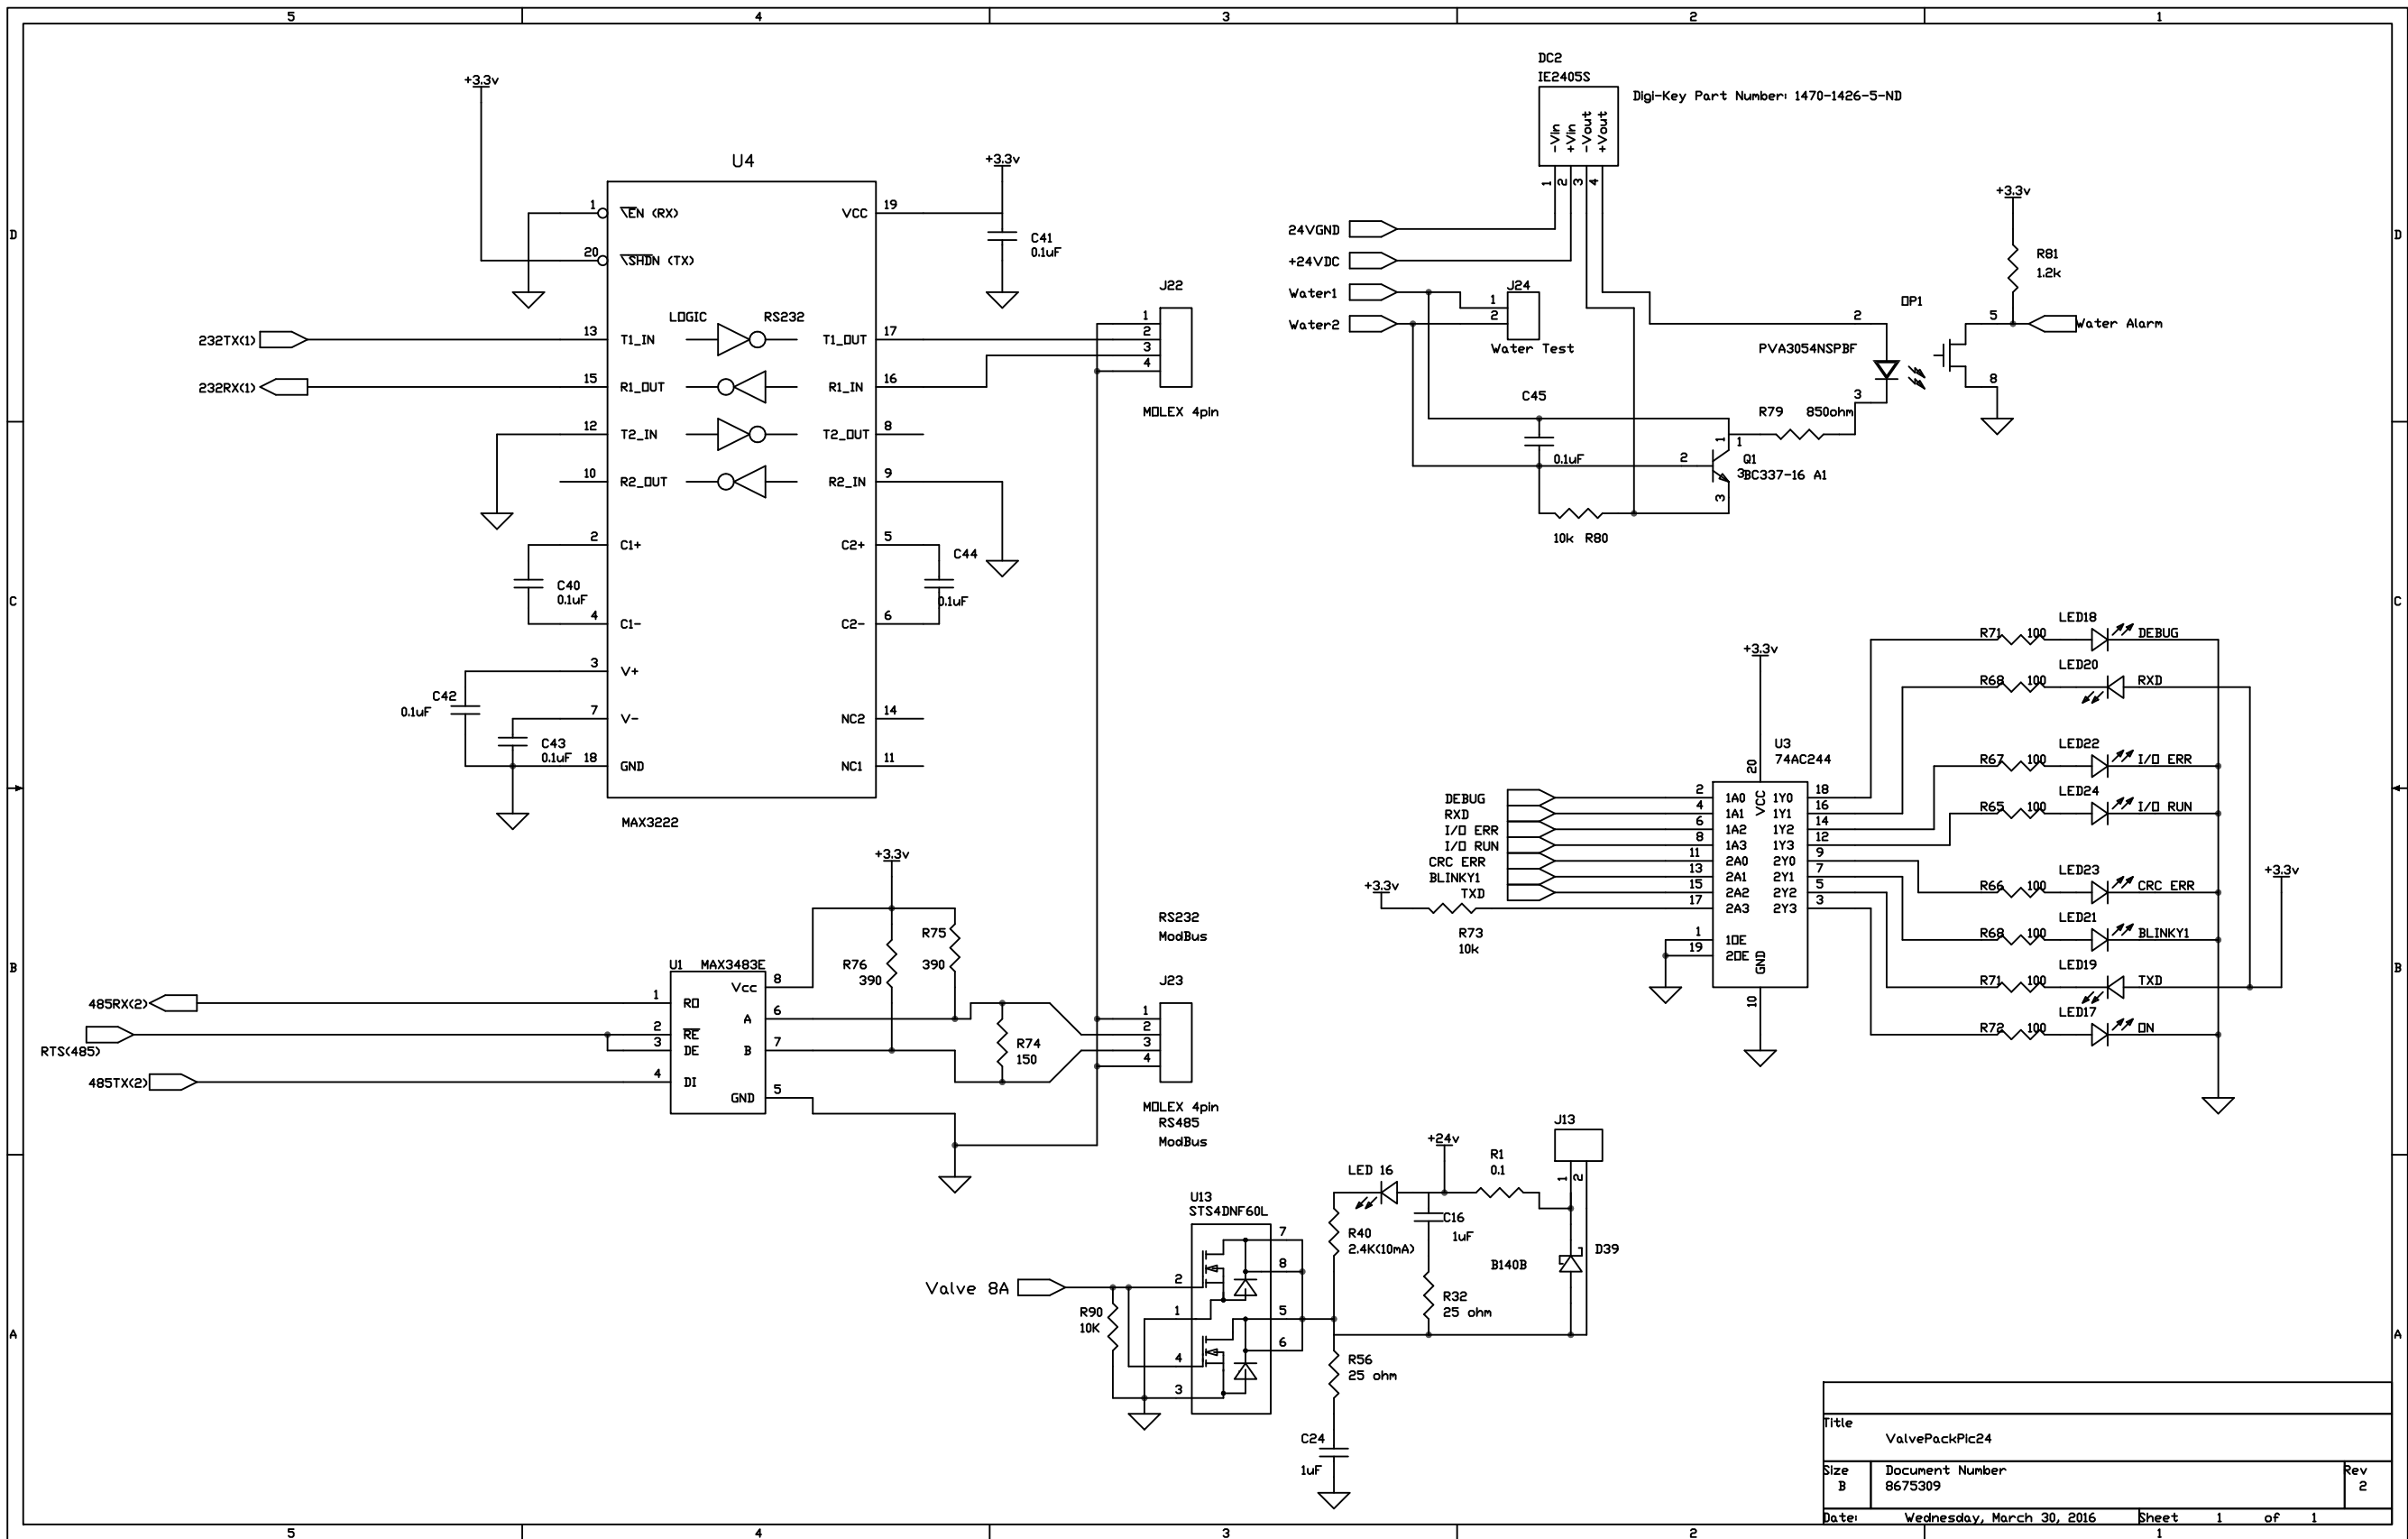

Title		
ValvePackPlc24		
Size	Document Number	Rev
B	8675309	2
Date:	Wednesday, March 30, 2016	Sheet 1 of 1