





THE INFORMATION CONTAINED IN THIS DRAWING IS THE SOLE PROPERTY OF MBARI ANY REPRODUCTION IN PART OR WHOLE WITHOUT THE WRITTEN PERMISSION OF MBARI IS PROHIBITED.

REVISIONS

INITIAL RELEASE

X/XX/01

J.E.

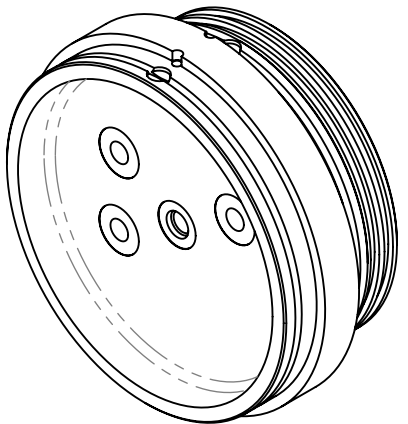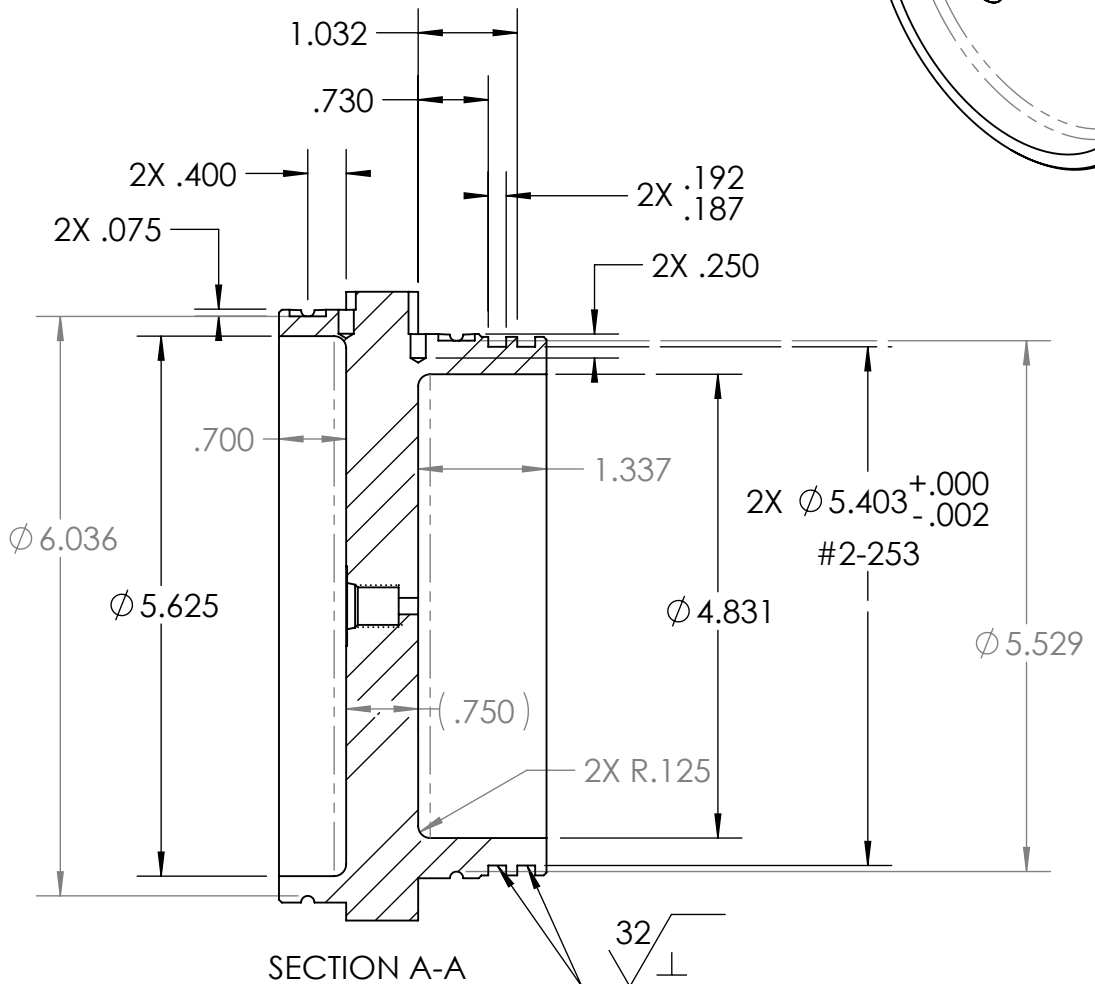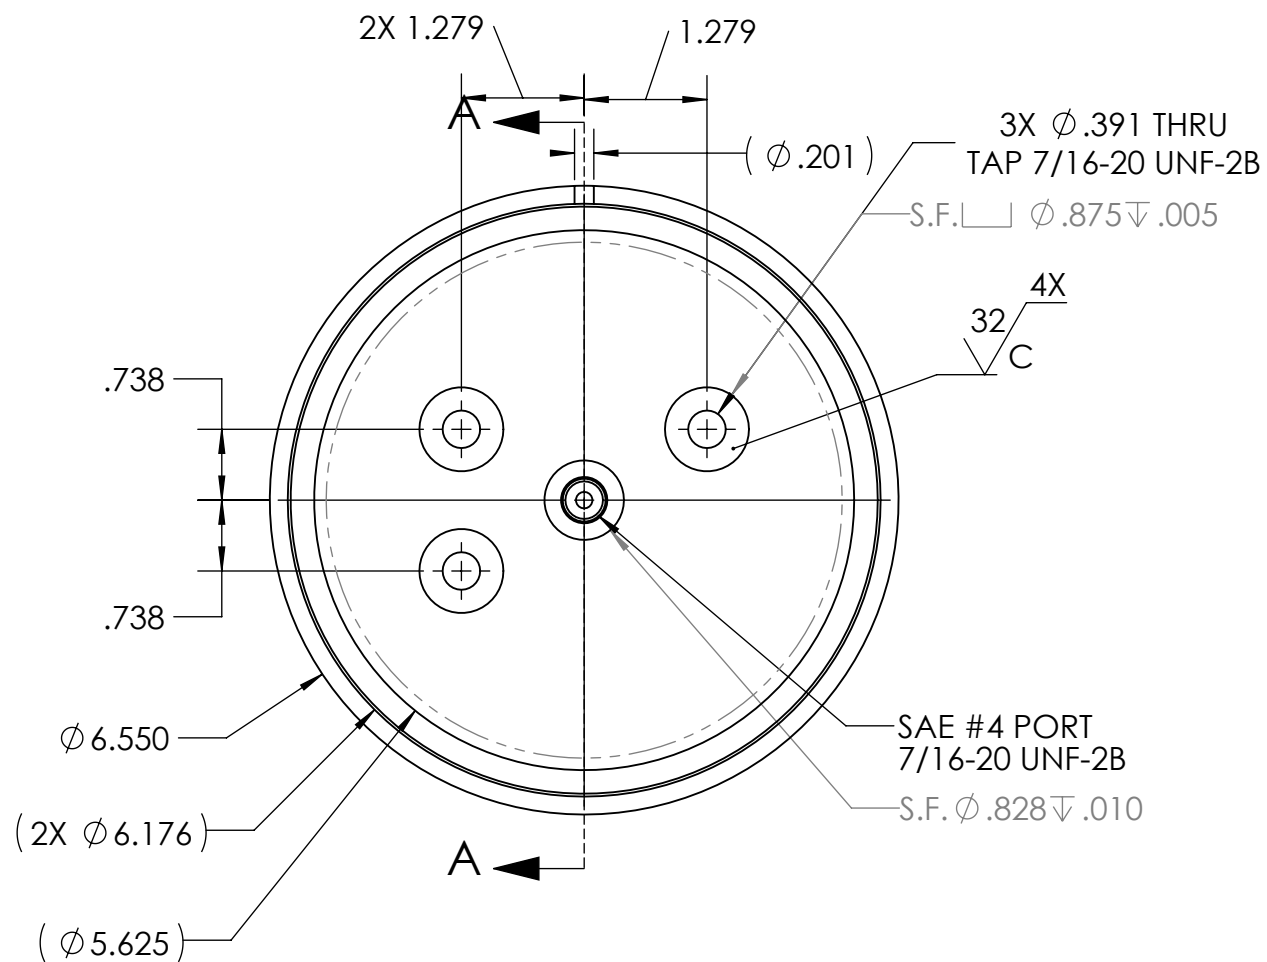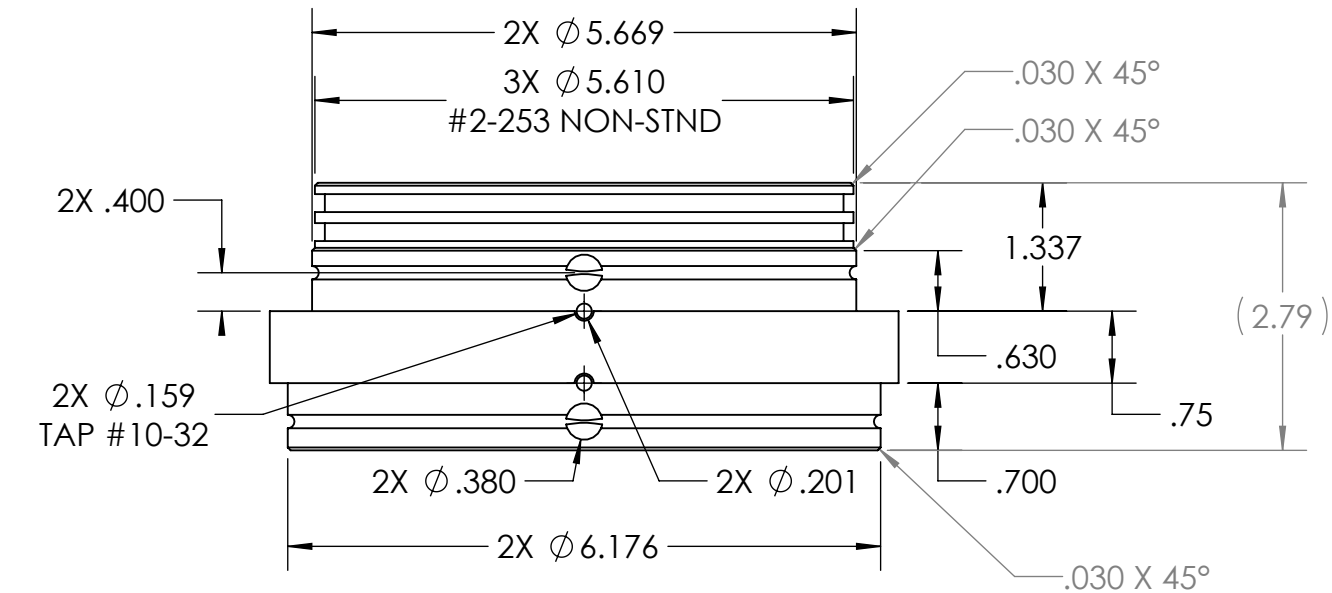

SECTION A-A

1	1	P-202024-18	Pressure Connector Bulkhead	MBARI	ABS	
ITEM NO.	QTY.	Part_Number	DESCRIPTION	Vendor	MATERIAL	
BILL OF MATERIALS						
Shop / Q.C.		UNLESS OTHERWISE SPECIFIED TOLERANCES ARE:		APPROVALS DATE		
Inspector		1 PLACE DIM ±1/16	2 PLACE DIM ±.02	3 PLACE DIM ±.005	ANGLES ±1°	
Shop Foreman		1. DIMENSIONS ARE IN INCHES		DRAWN J. ERICKSON 7/27/18		
Engineer		2. DIMENSION LIMITS HELD AFTER PLATING.		ENGINEER J. ERICKSON 7/27/18		
		3. REMOVE BURRS AND SHARP EDGES .015 MAX.		CHECKED		
		4. MACHINED FILLET RADII .0150-.030.		PROJECT NO. 901608		
NEXT ASSY Description	NEXT ASSY Number	5. MACHINED DIAMETERS ON A COMMON CENTERLINE CONCENTRIC WITHIN .005		PROJECT WG - MICRO		
	A-202009-18	6. PERPENDICULARITY & PARALLELISM OF MACHINED SURFACES .002 PER INCH. MAX .012 INCHES FOR SINGLE SURFACE.		WEIGHT 1.351		
Application		DO NOT SCALE DRAWING		SCALE 1:2		
				SIZE B DWG. NO. P-202024-18.DWG		REV.
				SCALE 1:2 CAD FILE: MECH ENG ON TORNADO		SHEET 1 OF 1

Monterey Bay Aquarium Research Institute

MBARI

7700 Sandholdt RD.

Moss Landing, CA 95039

PH: (831) 775-1700



WG - TOW BODY

Pressure Connector Bulkhead

7. PROJECT LIBRARYX:\901608 Waveglider Towbody and Sensor Payload

NOTES: (CONT. FROM TITLE BLOCK)