
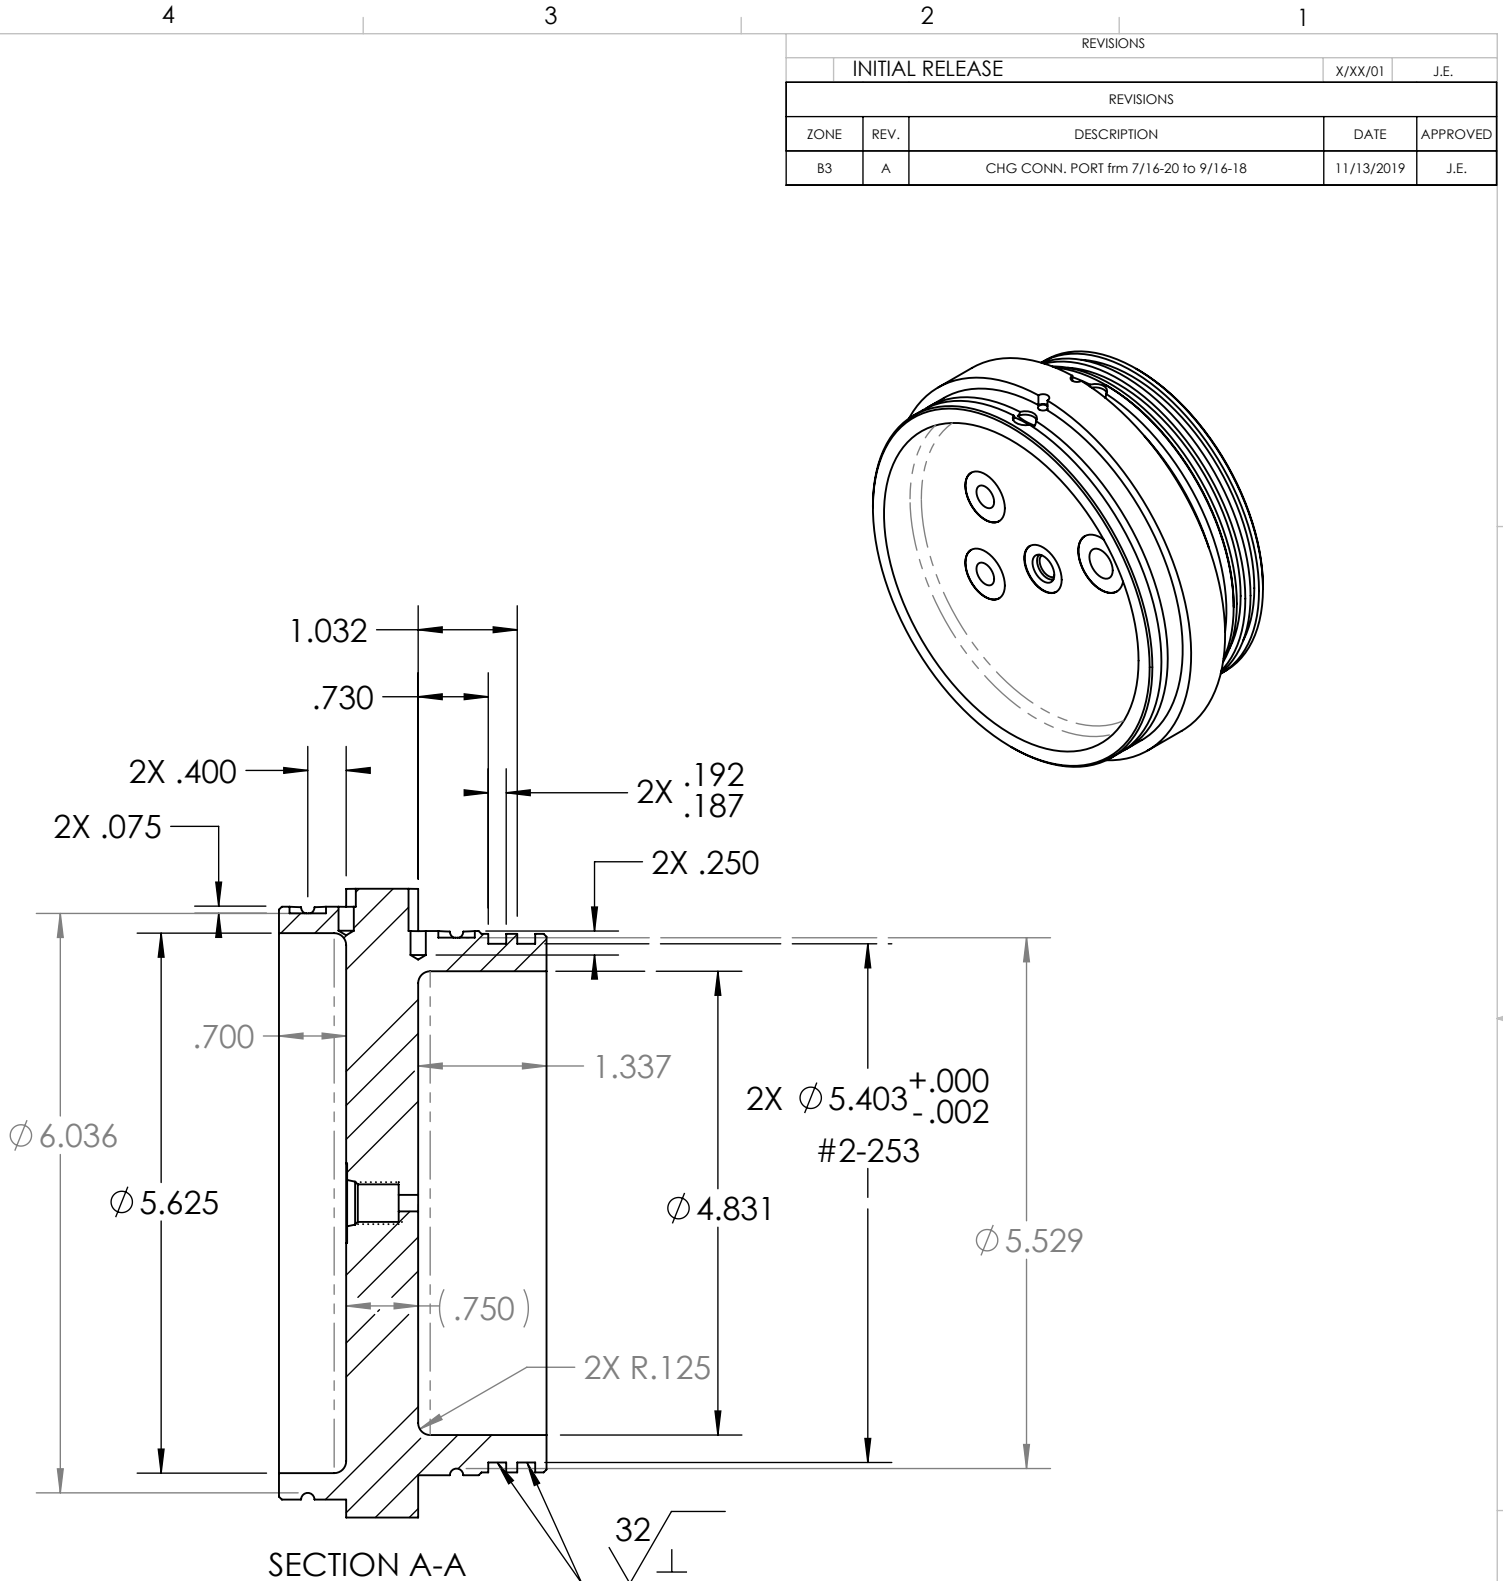


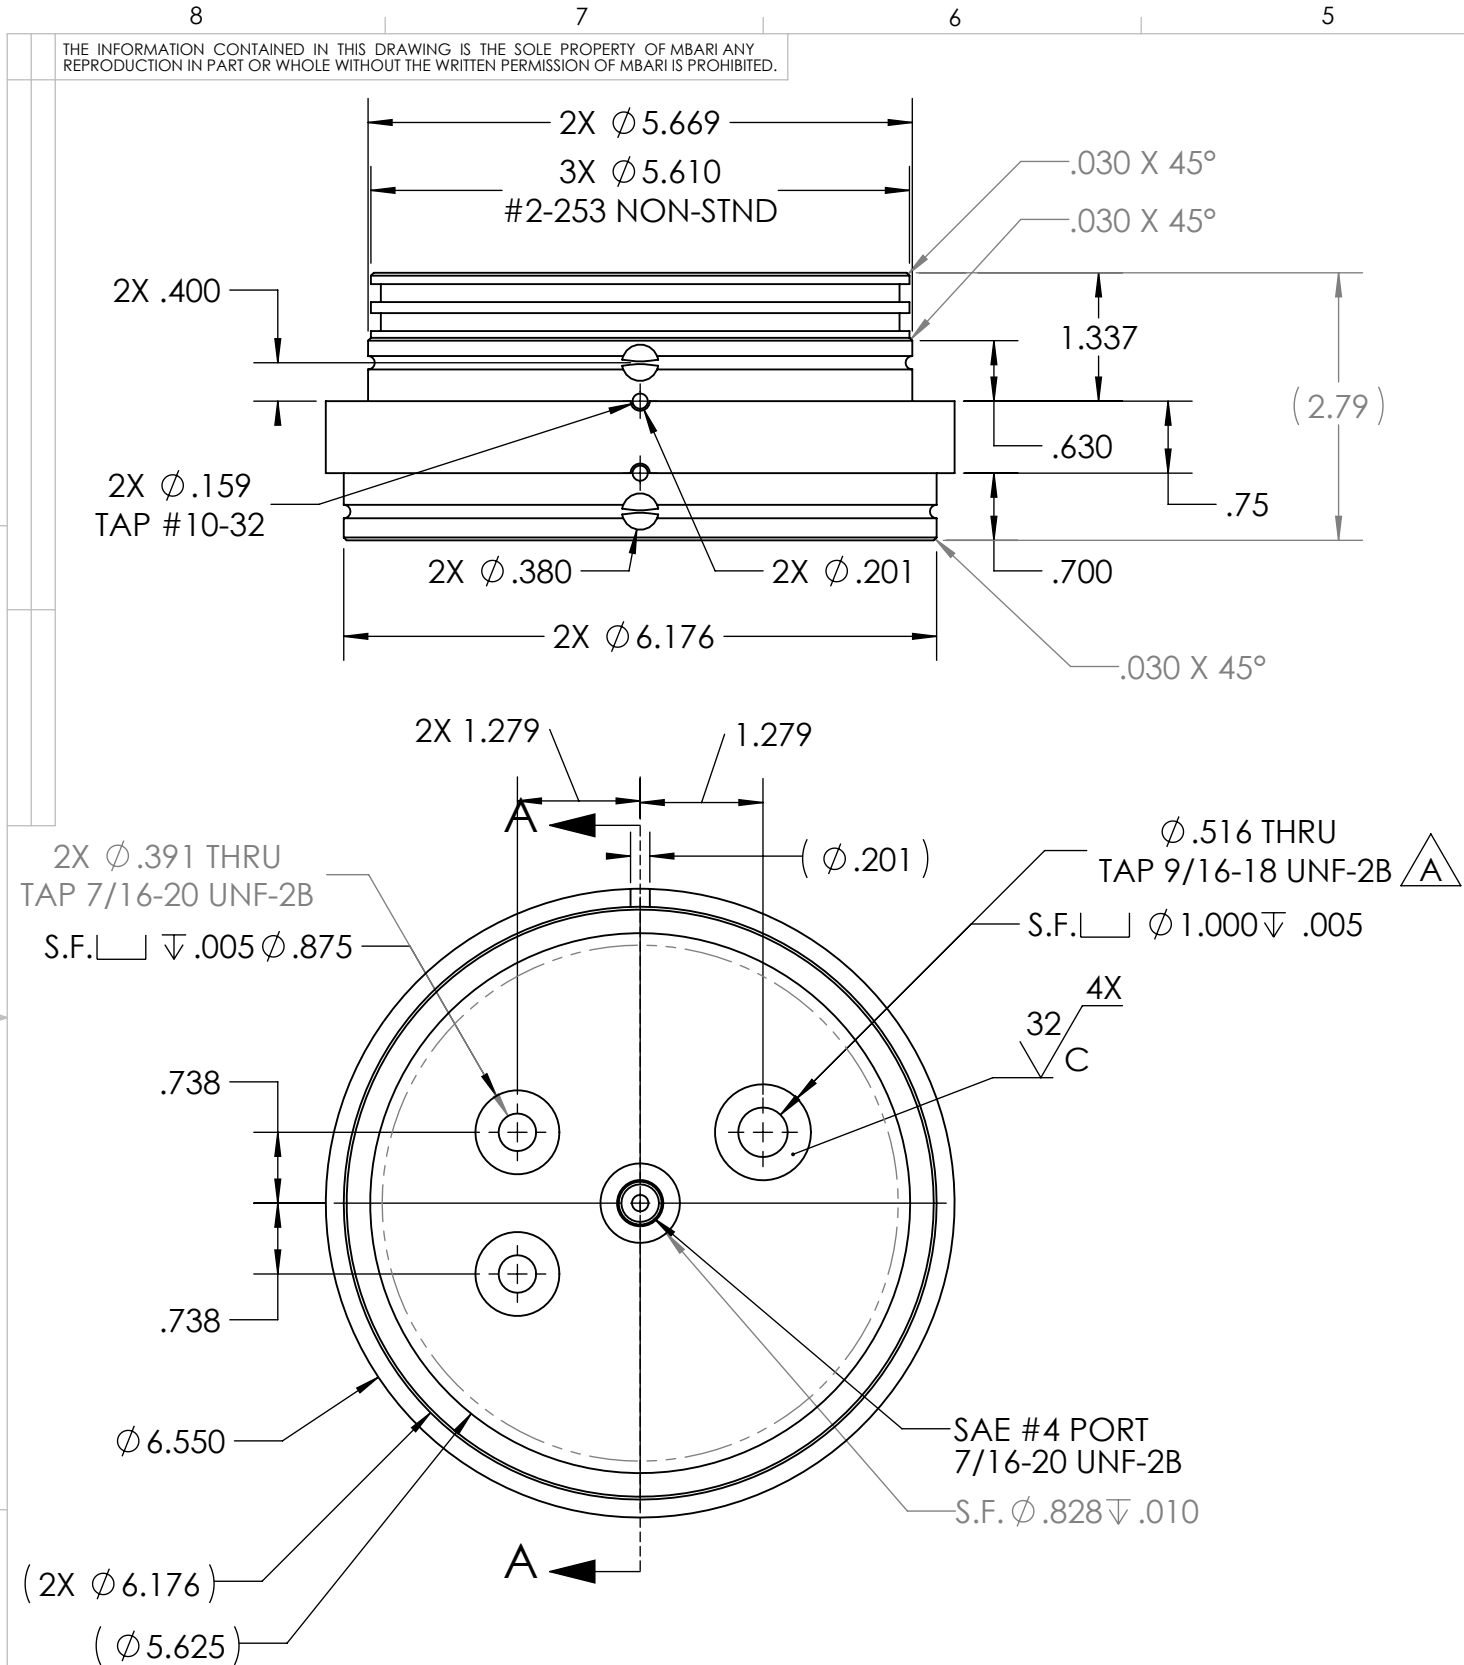

1	1	P-202024-18	Pressure Connector Bulkhead	MBARI	ABS
ITEM NO.	QTY.	Part_Number	DESCRIPTION	Vendor	MATERIAL
BILL OF MATERIALS					
Shop / Q.C.		UNLESS OTHERWISE SPECIFIED TOLERANCES ARE:		APPROVALS DATE	
Inspector		1 PLACE DIM ±1/16	2 PLACE DIM ±.02	3 PLACE DIM ±.005	ANGLES ±1°
Shop Foreman		1. DIMENSIONS ARE IN INCHES		DRAWN J. ERICKSON 7/27/18	
Engineer		2. DIMENSION LIMITS HELD AFTER PLATING.		ENGINEER J. ERICKSON 7/27/18	
		3. REMOVE BURRS AND SHARP EDGES .015 MAX.		CHECKED	
		4. MACHINED FILLET RADII .0150-.030.		PROJECT NO. 901608	
NEXT ASSY Description	NEXT ASSY Number	5. MACHINED DIAMETERS ON A COMMON CENTERLINE CONCENTRIC WITHIN .005		PROJECT WG - MICRO	
	A-202009-18	6. PERPENDICULARITY & PARALLELISM OF MACHINED SURFACES .002 PER INCH. MAX .012 INCHES FOR SINGLE SURFACE.		WEIGHT 1.349	
Application		DO NOT SCALE DRAWING		SCALE 1:2	
		3		2	
				Monterey Bay Aquarium Research Institute MBARI 7700 Sandholdt RD. Moss Landing, CA 95039 PH: (831) 775-1700	
				WG - TOW BODY Pressure Connector Bulkhead	
				SIZE B	DWG. NO. P-202024-18.DWG
				SCALE 1:2	REV. A
				CAD FILE: MECH ENG ON TORNADO	SHEET 1 OF 1

7. PROJECT LIBRARYX:\901608 Waveglider Towbody and Sensor Payload

NOTES: (CONT. FROM TITLE BLOCK)