

THE INFORMATION CONTAINED IN THIS DRAWING IS THE SOLE PROPERTY OF MBARI ANY REPRODUCTION IN PART OR WHOLE WITHOUT THE WRITTEN PERMISSION OF MBARI IS PROHIBITED.



REVISIONS		
INITIAL RELEASE	X/XX/01	J.E.

D

C

B

A


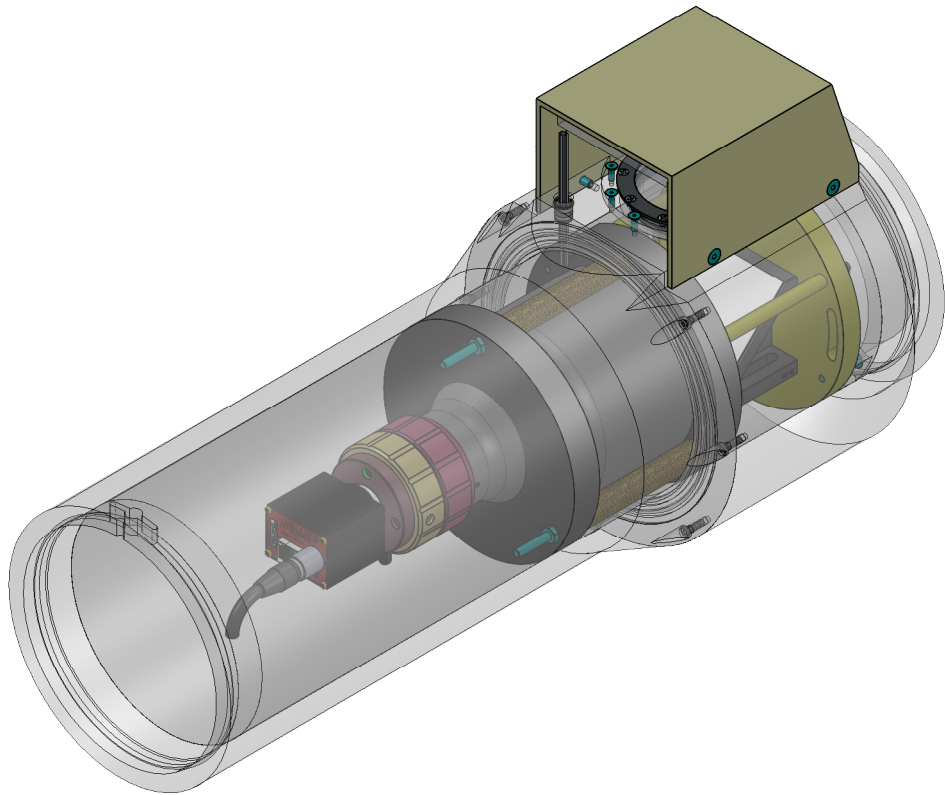
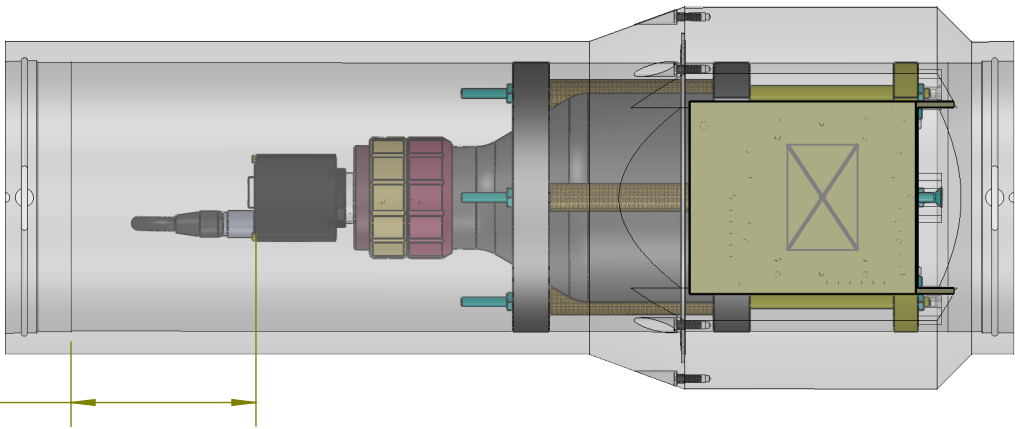


D

C

B

A

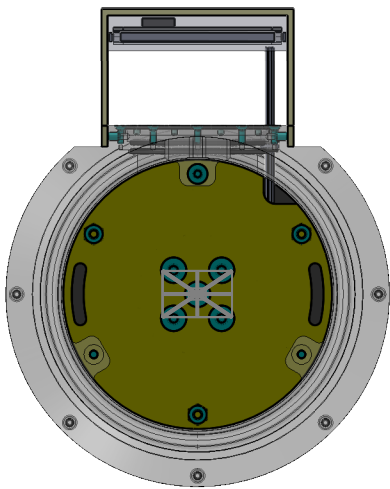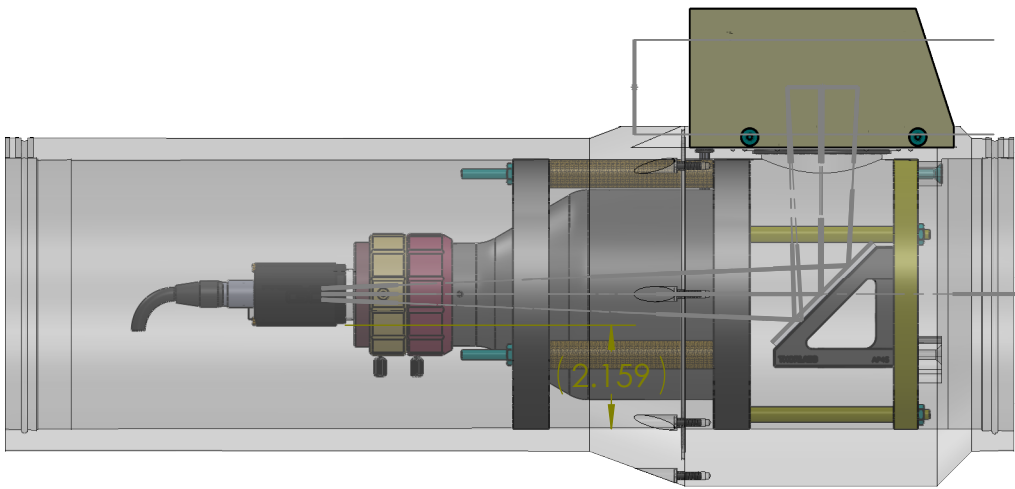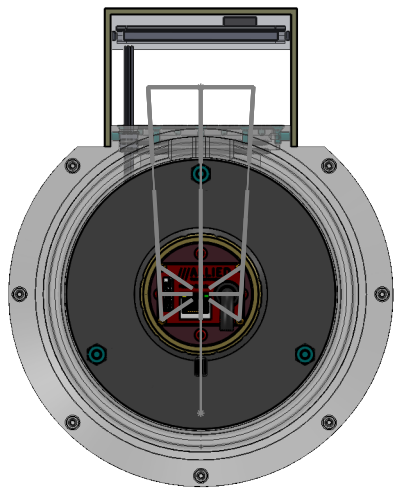

Water Weight = 21.0681

8. SWD = 40m

7. PROJECT LIBRARY:\901608 Waveglider Towbody and Sensor Payload\WG_Micro-Assem

NOTES: (CONT. FROM TITLE BLOCK)

ITEM NO.	QTY.	PART NO.	DESCRIPTION	VENDOR	MATERIAL SPECIFICATION
BILL OF MATERIALS					
Shop / Q.C.		UNLESS OTHERWISE SPECIFIED TOLERANCES ARE:		APPROVALS	DATE
Inspector		1 PLACE DIM ±1/16	2 PLACE DIM ±.02	DRAWN J. ERICKSON	6/11/18
Shop Foreman		3 PLACE DIM ±.005	ANGLES ±1°	ENGINEER J. ERICKSON	6/11/18
Engineer		1. DIMENSIONS ARE IN INCHES		CHECKED	
NEXT ASSY Description	NEXT ASSY Number	2. DIMENSION LIMITS HELD AFTER PLATING.		PROJECT NO.	901608
		3. REMOVE BURRS AND SHARP EDGES .015 MAX.		PROJECT	ZZZZZZZZ
		4. MACHINED FILLET RADII .0150-.030.		WEIGHT	25.039
		5. MACHINED DIAMETERS ON A COMMON CENTERLINE CONCENTRIC WITHIN .005		SCALE	1:8
		6. PERPENDICULARITY & PARALLELISM OF MACHINED SURFACES .002 PER INCH, MAX .012 INCHES FOR SINGLE SURFACE.		CAD FILE: MECH ENG ON TORNADO	SHEET 1 OF 2
Application		DO NOT SCALE DRAWING			

Monterey Bay Aquarium Research Institute
MBARI
7700 Sandholdt RD.
Moss Landing, CA 95039
PH: (831) 775-1700







PROJECT NAME
SilCam Top Level Assembly

A-202009-18.DWG

SIZE B DWG. NO. REV.

THE INFORMATION CONTAINED IN THIS DRAWING IS THE SOLE PROPERTY OF MBARI. ANY REPRODUCTION IN PART OR WHOLE WITHOUT THE WRITTEN PERMISSION OF MBARI IS PROHIBITED.

REVISIONS			
REV.	DESCRIPTION	DATE	APPROVED
	INITIAL RELEASE	X/XX/00	J.E.

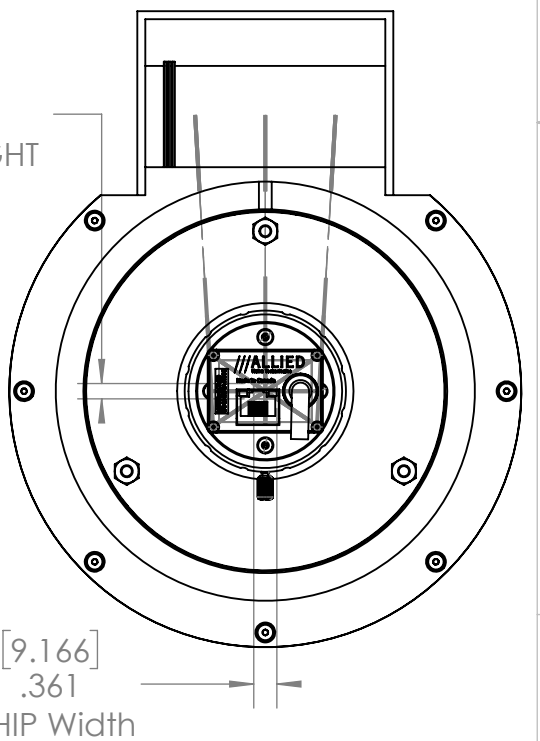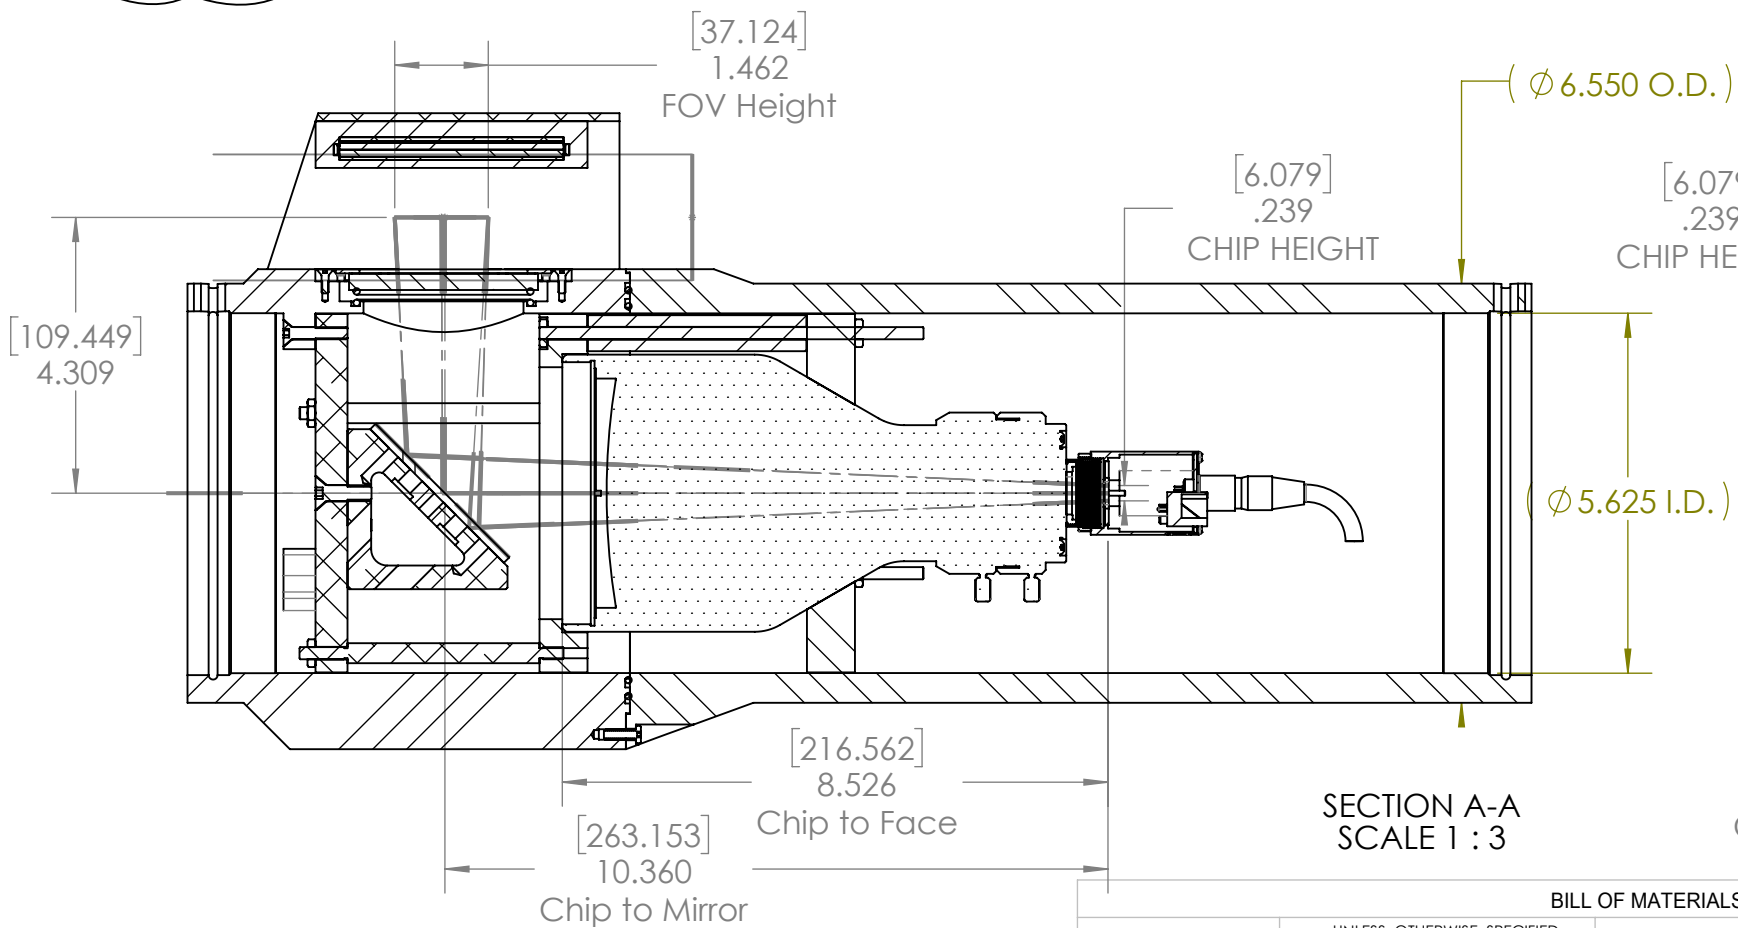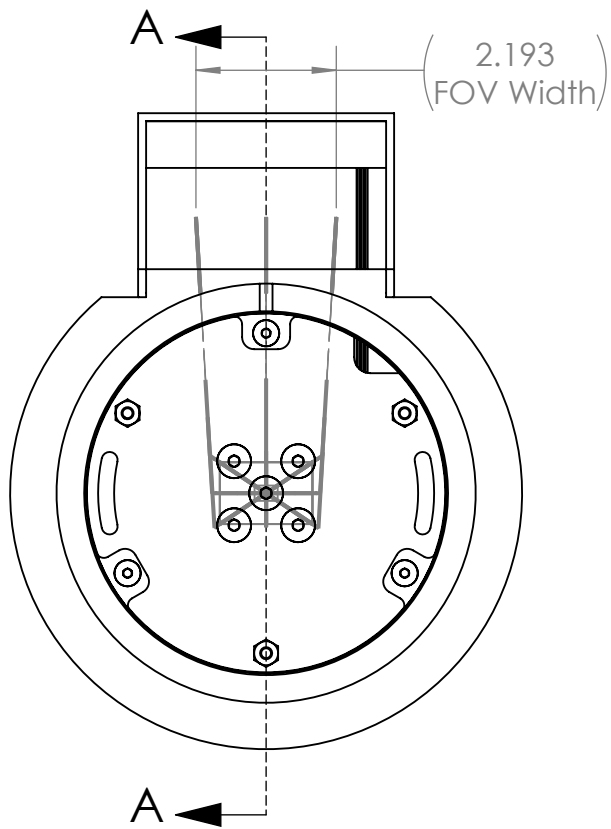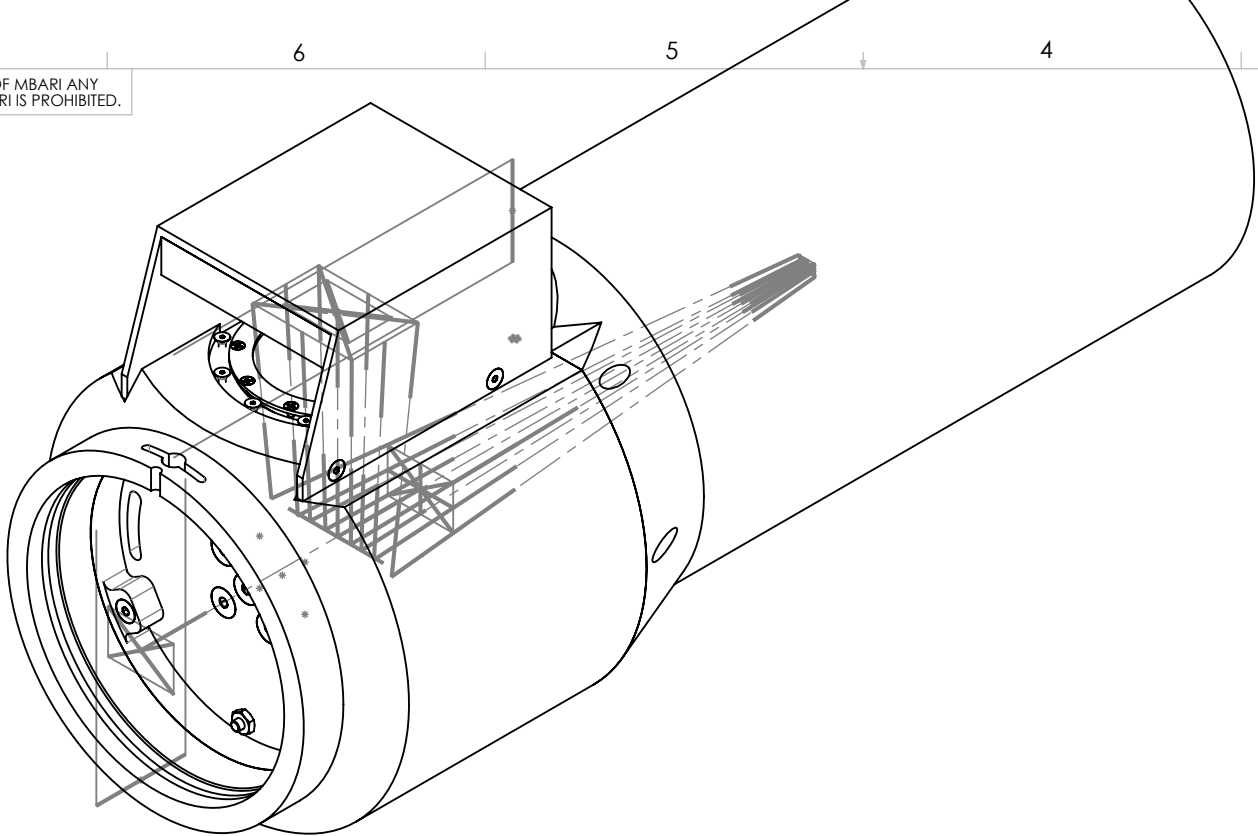

SECTION A-A
SCALE 1 : 3

NOTES: (CONT. FROM TITLE BLOCK)

Shop / Q.C.				UNLESS OTHERWISE SPECIFIED TOLERANCES ARE:				APPROVALS		DATE	Monterey Bay Aquarium Research Institute		
Inspector				1 PLACE DIM ±1/16	2 PLACE DIM ±.02	3 PLACE DIM ±.005	ANGLES ±1°	DRAWN	J. ERICKSON	6/11/18	MBARI 7700 Sandholdt RD. Moss Landing, CA 95039 PH: (831) 775-1700		
Shop Foreman				1. DIMENSIONS ARE IN INCHES				ENGINEER	J. ERICKSON	6/11/18			
Engineer				2. DIMENSION LIMITS HELD AFTER PLATING.				CHECKED					
NEXT ASSY Description	NEXT ASSY Number			3. REMOVE BURRS AND SHARP EDGES .015 MAX.				PROJECT NO.	XXX		PROJECT NAME SilCam Top Level Assembly A-202009-18.DWG		
				4. MACHINED FILLET RADII .0150-.030.				PROJECT	ZZZZZZZZ				
				5. MACHINED DIAMETERS ON A COMMON CENTERLINE CONCENTRIC WITHIN .005				WEIGHT	25.059 lb.				
				6. PERPENDICULARITY & PARALLELISM OF MACHINED SURFACES .002 PER INCH, MAX .012 INCHES FOR SINGLE SURFACE.							SIZE B	DWG. NO.	REV.
Application				DO NOT SCALE DRAWING							SCALE 1:8	CAD FILE: MECH ENG ON TORNADO	SHEET 2 OF 2