
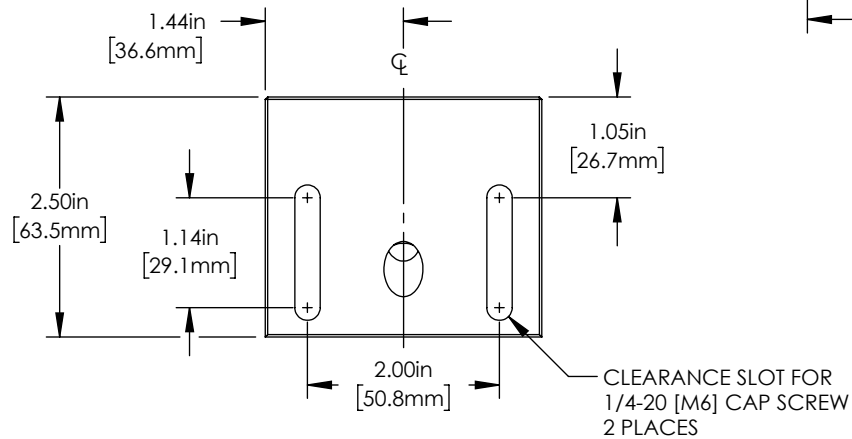
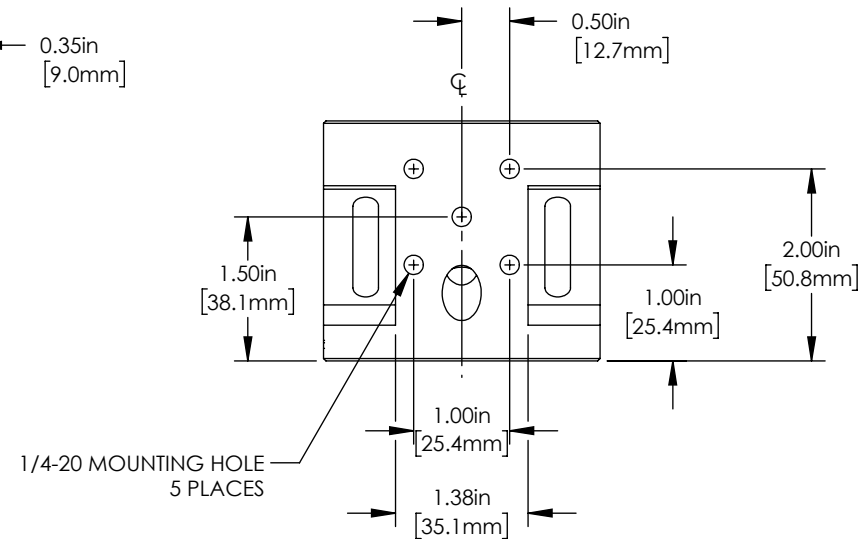
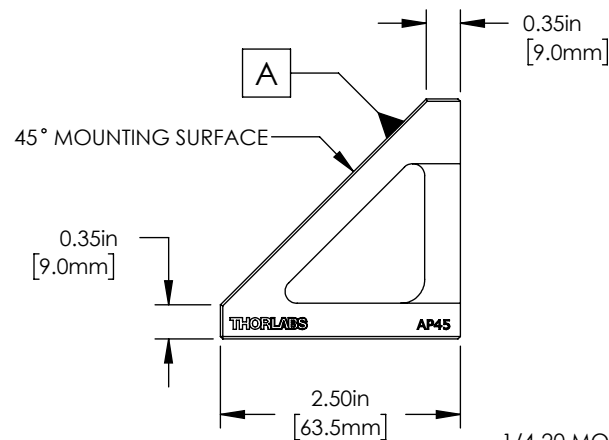
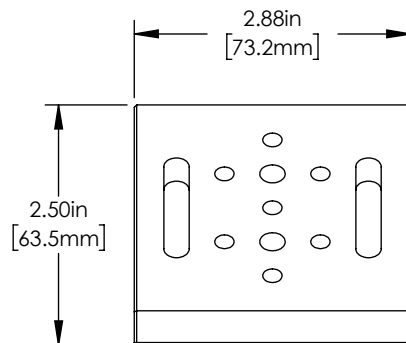
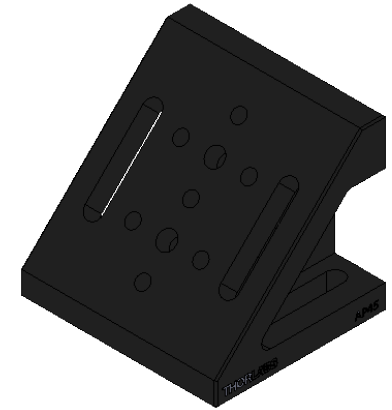
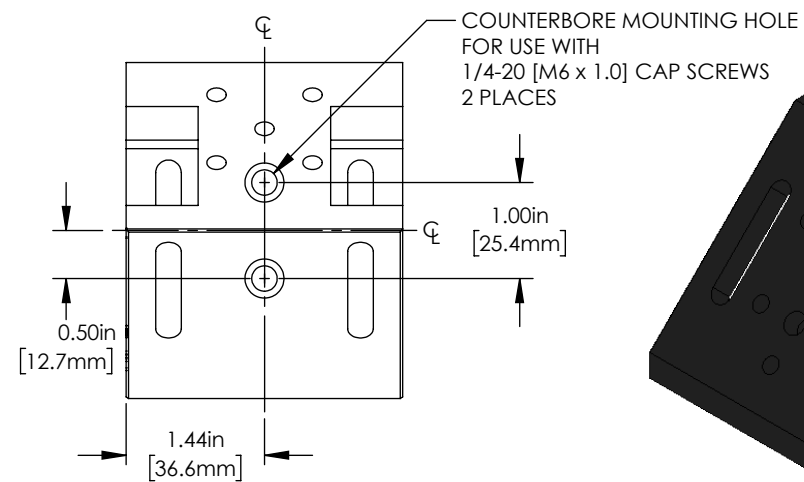


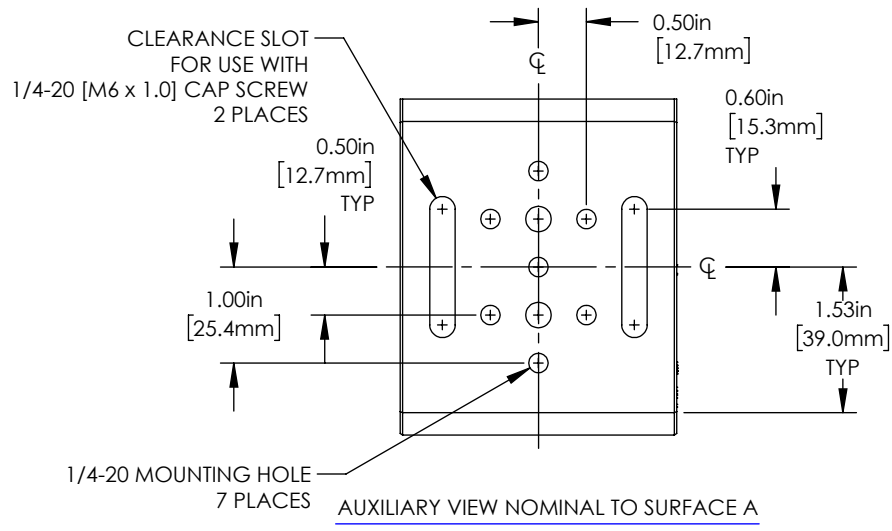

FOR INFORMATION ONLY
NOT FOR MANUFACTURING PURPOSES

DRAWING PROJECTION					THORLABS www.thorlabs.com	
NAME	DATE					
DRAWN JC	19/JUL/13		45° ANGLE PLATE			
APPROVAL CS	23/JUL/13		MATERIAL ALUMINUM			REV C
COPYRIGHT © 2013 BY THORLABS			ITEM #		APPROX WEIGHT	
VALUES IN PARENTHESIS ARE CALCULATED AND MAY CONTAIN ROUND OFF ERRORS			AP45		0.25 kg	