



- NOTES:
- 1. SUBSTRATE: FLOAT GLASS
 - 2. COATING (APPLY ACROSS COATING APERTURE)
 - S1: SILVER WITH PROTECTIVE OVERCOAT
 - R(avg) > 98% FROM 450 - 2000nm @ 0° AOI
 - R(avg) > 98% FROM 2,000 - 10,000nm @ 0° AOI
 - S2: NONE
 - 3. EDGES SEAMED
 - 4. POWER, IRREGULARITY, AND SURFACE QUALITY SPECIFICATIONS
APPLY ACROSS CLEAR APERTURE
 - 5. RoHS COMPLIANT

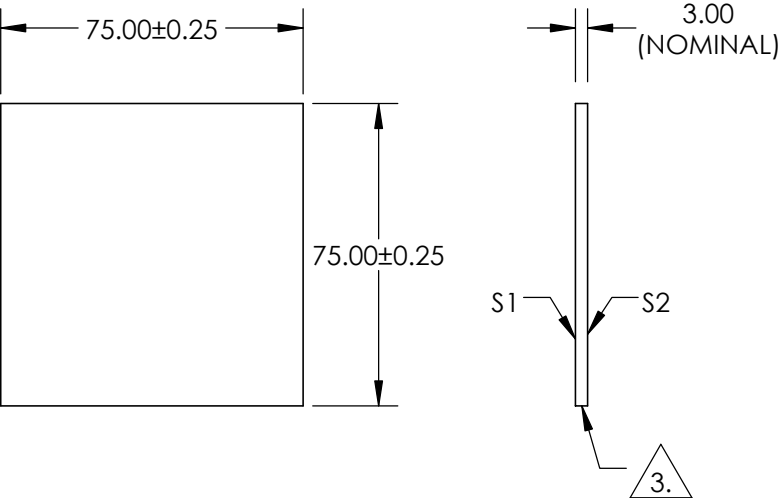

**FOR INFORMATION ONLY:
DO NOT MANUFACTURE
PARTS TO THIS DRAWING**

SPECIFICATIONS SUBJECT TO CHANGE WITHOUT NOTICE
DIMENSIONS ARE FOR REFERENCE ONLY

	S1	S2
SHAPE	PLANO	PLANO
SURFACE QUALITY	60-40	N/A
CLEAR APERTURE	0.95	N/A
BEVEL	PROTECTIVE AS NEEDED	PROTECTIVE AS NEEDED

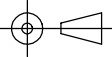 Edmund Optics®			
THIRD ANGLE PROJECTION 		TITLE	MIRROR, 4 - 6λ SILVER, 75 X 75mm, TS
ALL DIMS IN	mm	DWG NO	36054
			SHEET 1 OF 1