
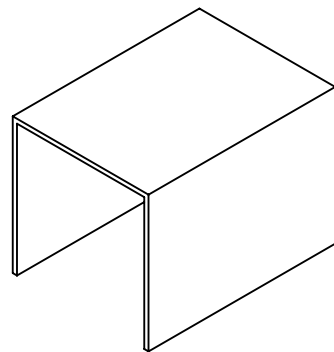


REVISIONS			
	INITIAL RELEASE	X/XX/01	J.E.

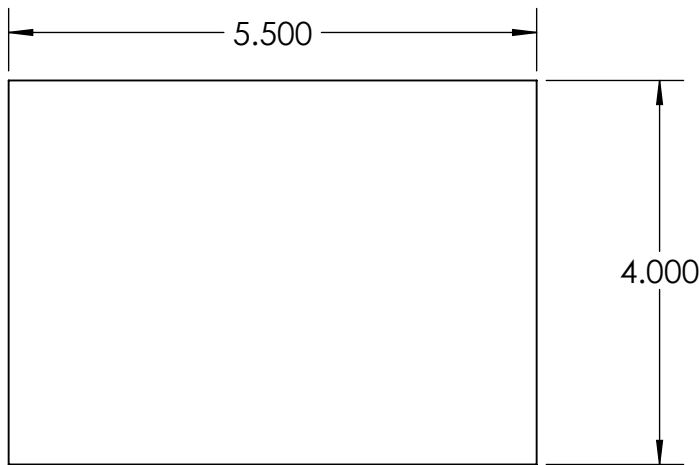

ITEM NO.	QTY.	PART NO.	DESCRIPTION	VENDOR	MATERIAL SPECIFICATION
BILL OF MATERIALS					
Shop / Q.C.		UNLESS OTHERWISE SPECIFIED TOLERANCES ARE:		APPROVALS	DATE
Inspector		1 PLACE DIM ±.1/16	2 PLACE DIM ±.02	DRAWN	J. ERICKSON 9/24/18
Shop Foreman		1. DIMENSIONS ARE IN INCHES	3 PLACE DIM ±.005	ENGINEER	J. ERICKSON 9/24/18
Engineer		2. DIMENSION LIMITS HELD AFTER PLATING.	ANGLES ±1°	CHECKED	
NEXT ASSY Description	NEXT ASSY Number	3. REMOVE BURRS AND SHARP EDGES .015 MAX.		PROJECT NO.	901608
		4. MACHINED FILLET RADII .0150-.030.		PROJECT	ZZZZZZZZ
		5. MACHINED DIAMETERS ON A COMMON CENTERLINE CONCENTRIC WITHIN .005			
		6. PERPENDICULARITY & PARALLELISM OF MACHINED SURFACES .002 PER INCH. MAX. .012 INCHES FOR SINGLE SURFACE.			
Application		DO NOT SCALE DRAWING		WEIGHT	0.576
				SIZE B	DWG. NO.
				9001K95.DWG	
				SCALE 1:2	CAD FILE: MECH ENG ON TORNADO SHEET 1 OF 2

Monterey Bay Aquarium Research Institute

MBARI

7700 Sandholdt RD.

Moss Landing, CA 95039

PH: (831) 775-1700



PROJECT NAME

4in x 4in x 1/8 wall C Channel

NOTES: (CONT. FROM TITLE BLOCK)

