
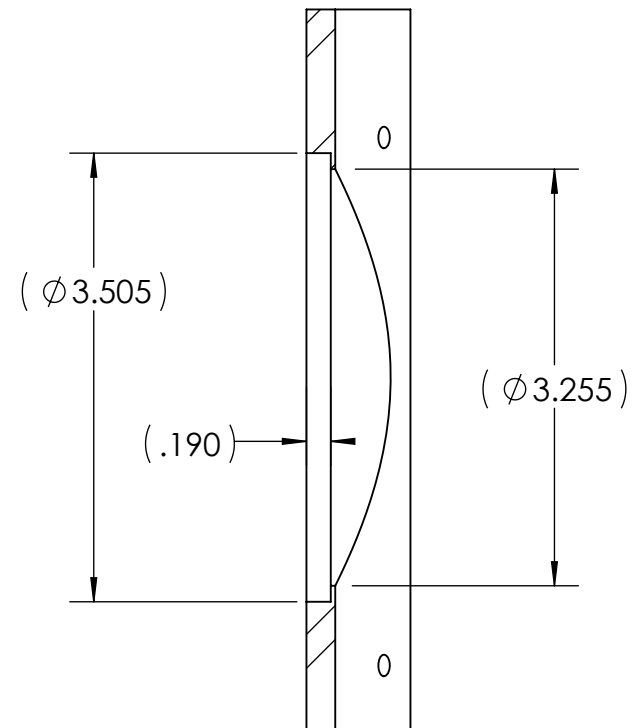


THE INFORMATION CONTAINED IN THIS DRAWING IS THE SOLE PROPERTY OF MBARI ANY REPRODUCTION IN PART OR WHOLE WITHOUT THE WRITTEN PERMISSION OF MBARI IS PROHIBITED.



REVISIONS

INITIAL RELEASE

X/XX/01	
---------	--

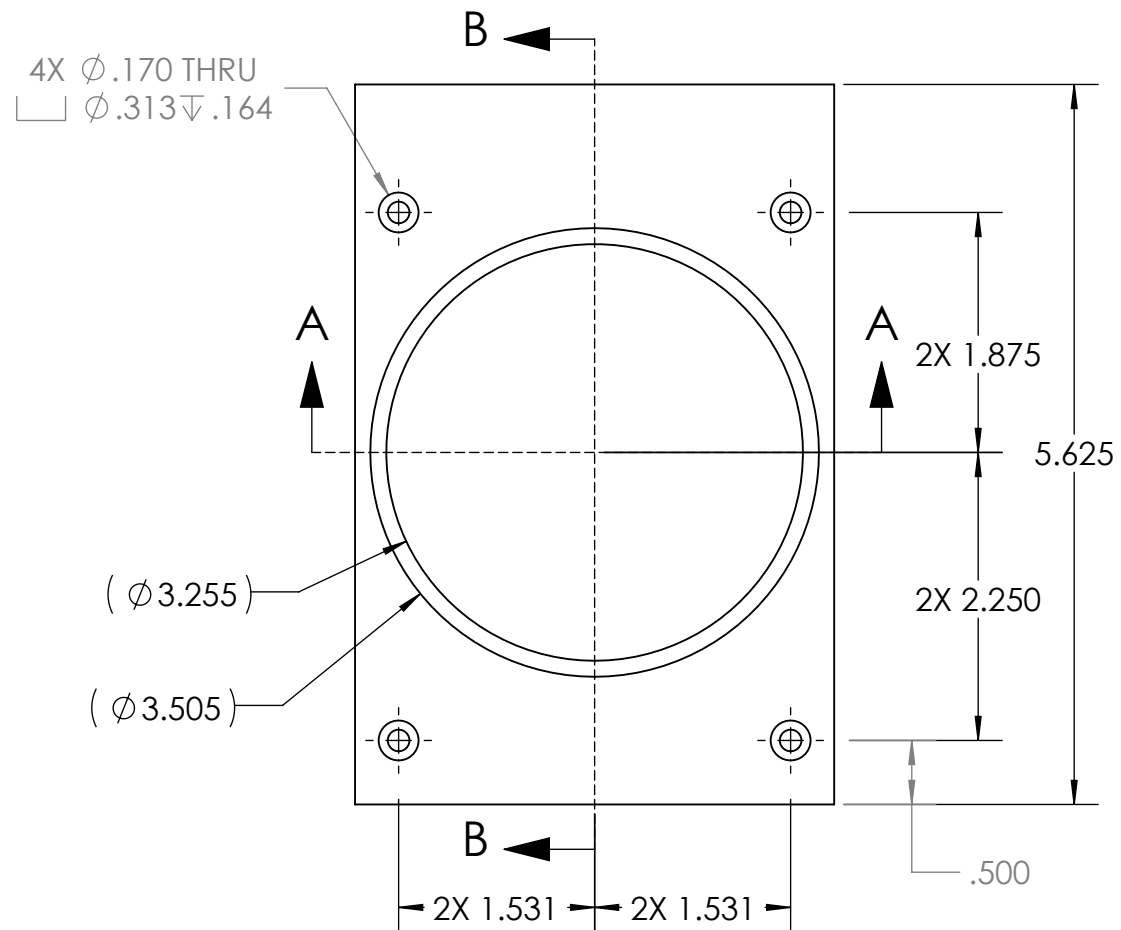

SECTION B-B
SCALE 1 : 1.5

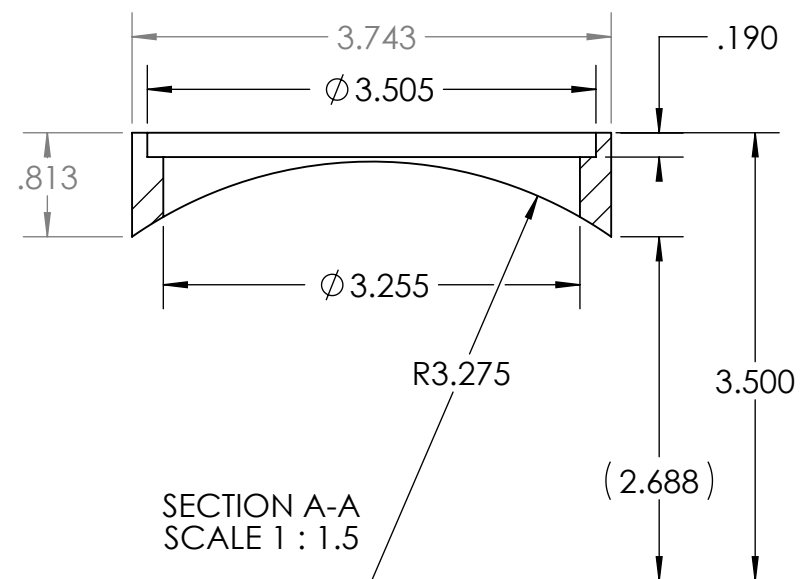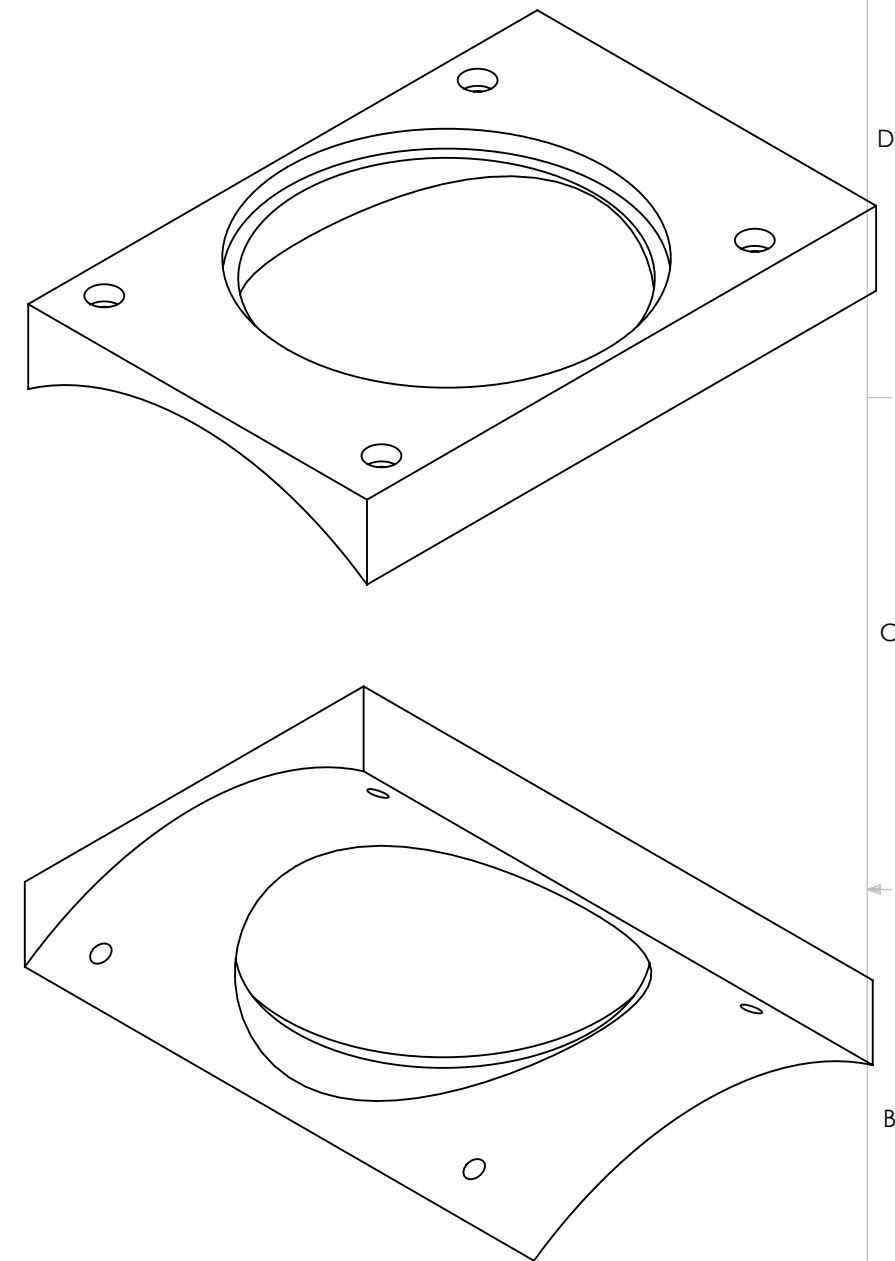

SECTION A-A
SCALE 1 : 1.5

**R.P. in ABS mat'l, COLOR: NATURAL
FORTUS 400 - TIP SIZE .005**

1	1	P-202032-18	Window Port Boss	MBARI	ABS
ITEM NO.	QTY.	Part_Number	DESCRIPTION	Vendor	MATERIAL

BILL OF MATERIALS

Shop / Q.C.		UNLESS OTHERWISE SPECIFIED TOLERANCES ARE:				APPROVALS		DATE		Monterey Bay Aquarium Research Institute							
Inspector		1 PLACE DIM ±1/16	2 PLACE DIM ±.02	3 PLACE DIM ±.005	ANGLES ±1°	DRAWN	J. ERICKSON 8/20/18			MBARI							
Shop Foreman		1. DIMENSIONS ARE IN INCHES 2. DIMENSION LIMITS HELD AFTER PLATING. 3. REMOVE BURRS AND SHARP EDGES .015 MAX. 4. MACHINED FILLET RADII .0150-.030. 5. MACHINED DIAMETERS ON A COMMON CENTERLINE CONCENTRIC WITHIN .005 6. PERPENDICULARITY & PARALLELISM OF MACHINED SURFACES .002 PER INCH MAX .012 INCHES FOR SINGLE SURFACE.				ENGINEER	J. ERICKSON 8/20/18			7700 Sandholdt RD.							
Engineer						CHECKED				Moss Landing, CA 95039							
									PH: (831) 775-1700								
NEXT ASSY Description	NEXT ASSY Number					PROJECT NO.	901608			WG - TOW BODY							
						PROJECT	WG - MICRO			Window Port Boss							
	A-202009-18								SIZE B			DWG. NO.		P-202032-18.DWG		REV.	
Application		DO NOT SCALE DRAWING				WEIGHT		0.208		SCALE 1:1		CAD FILE: MECH ENG ON TORNADO		SHEET 1		OF 1	