



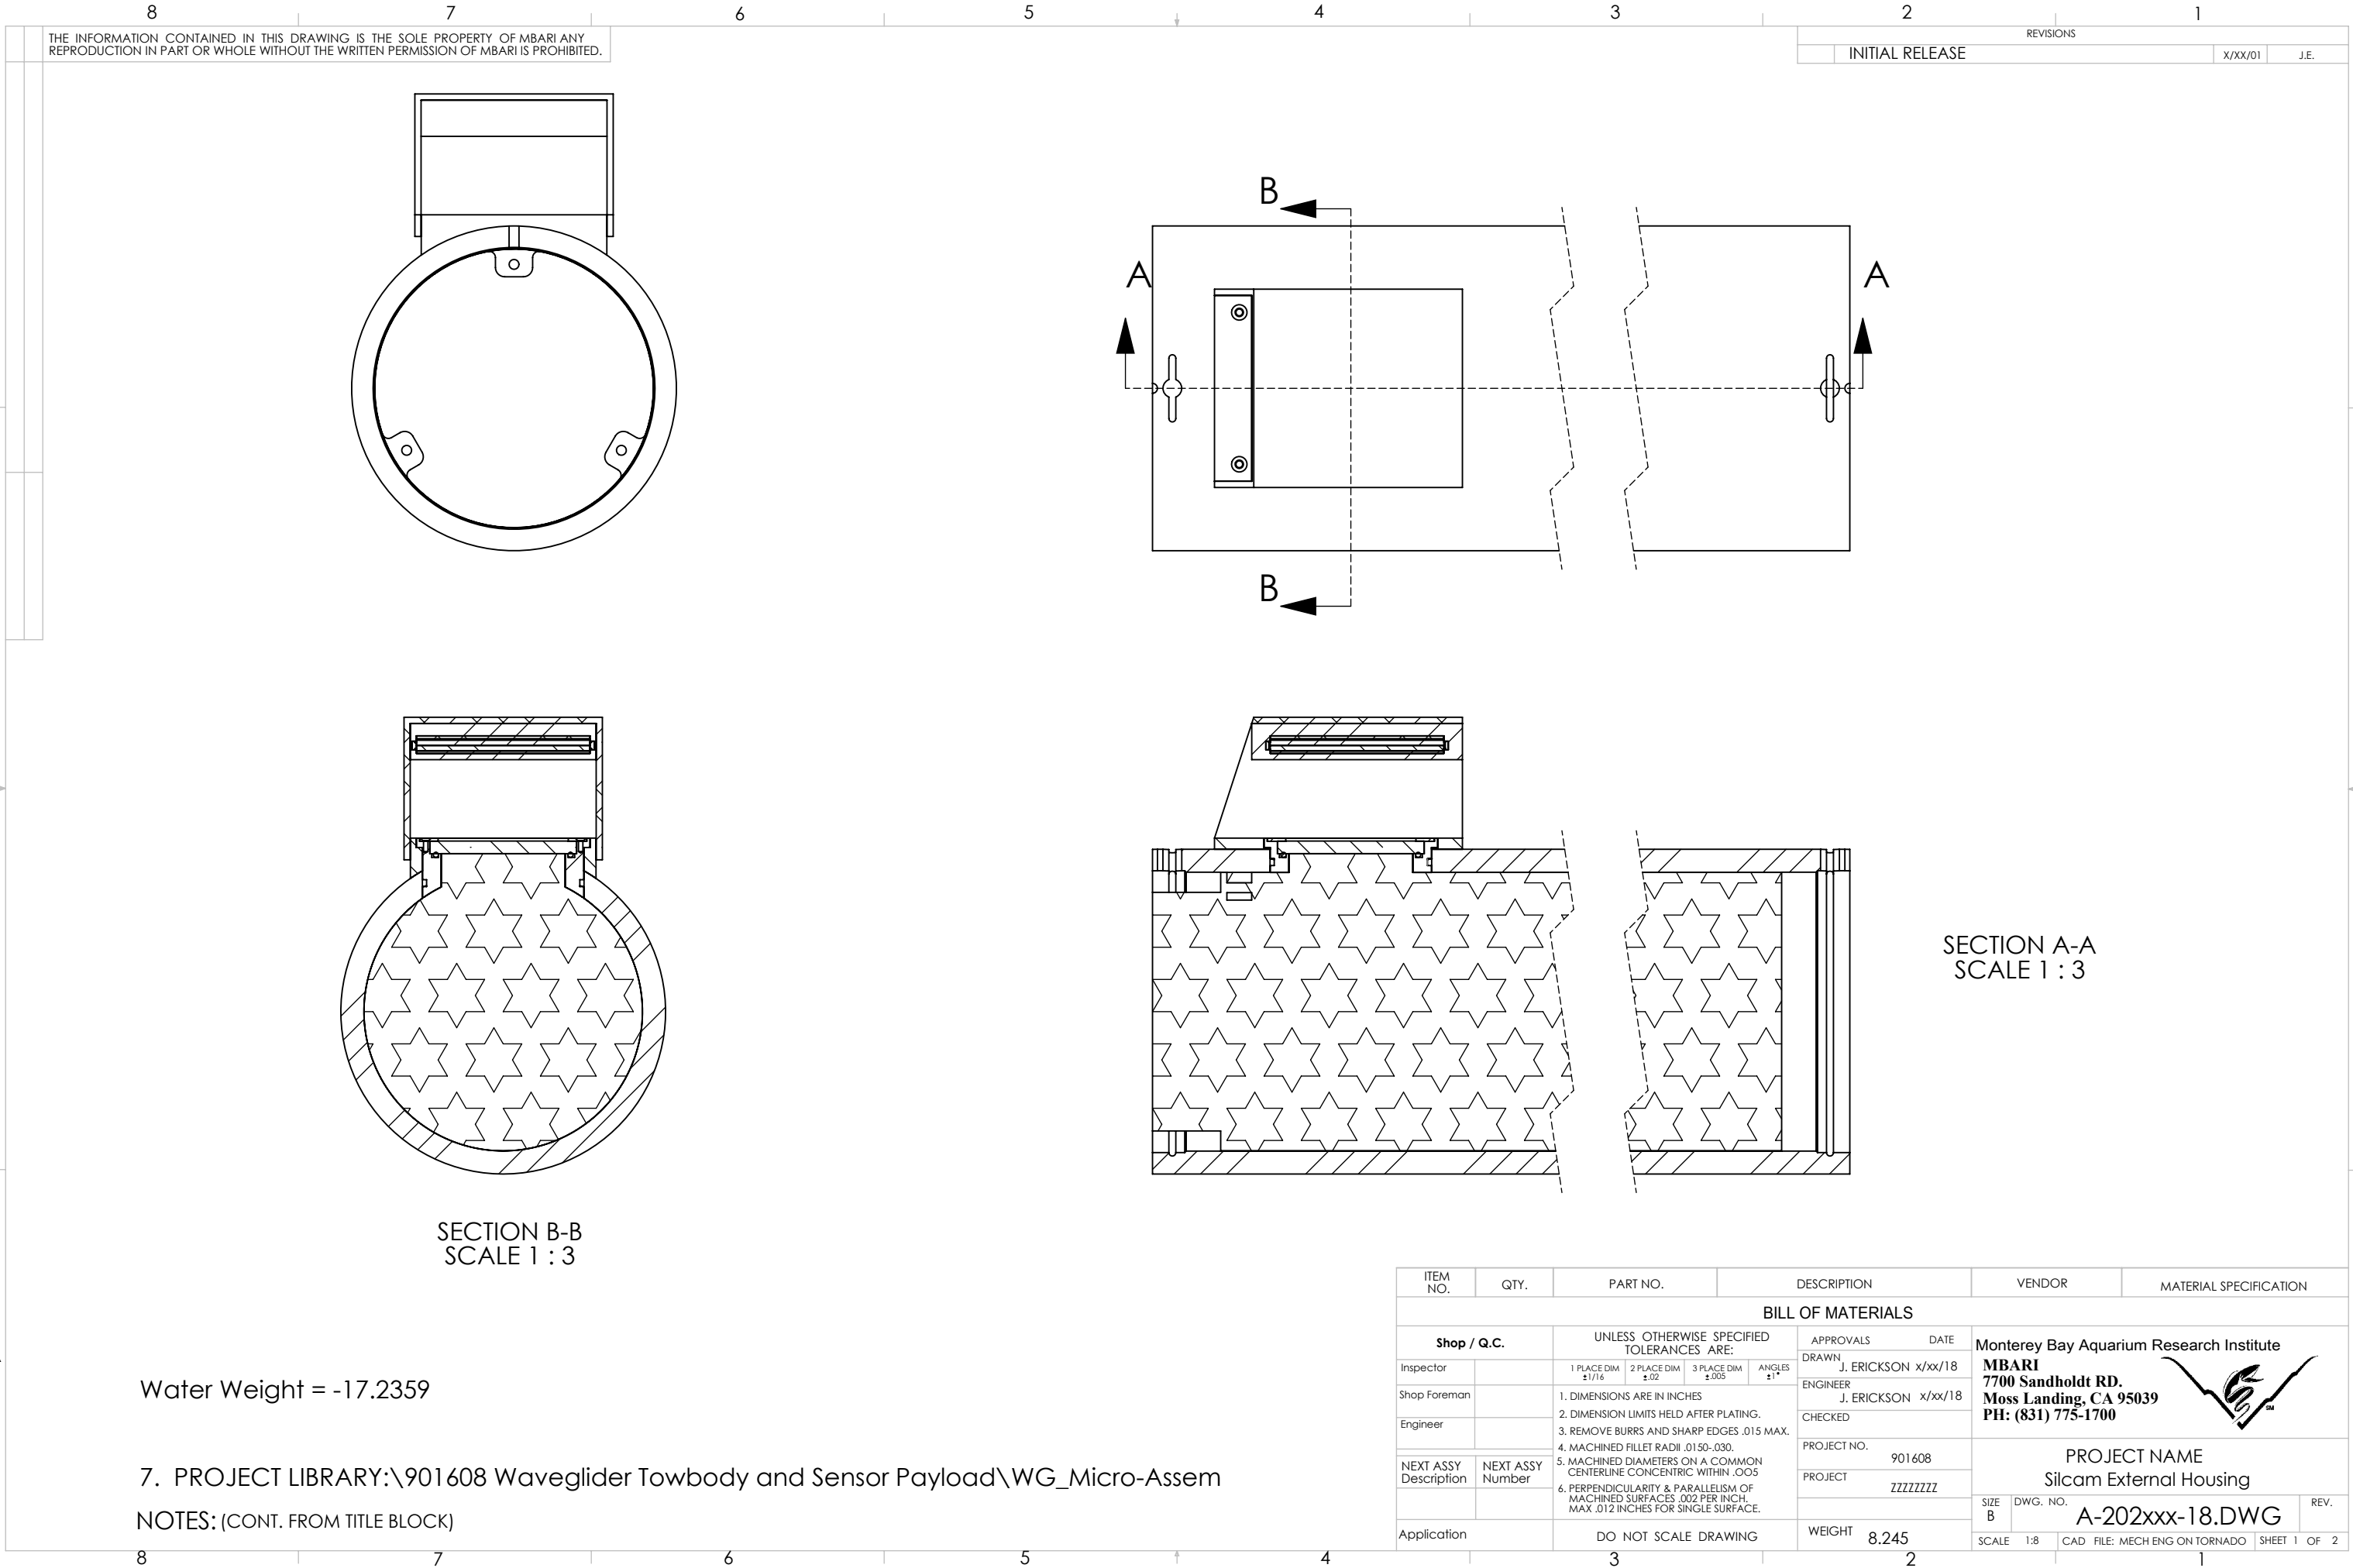

REVISIONS			
REV.	DESCRIPTION	DATE	APPROVED
	INITIAL RELEASE	X/XX/00	J.E.

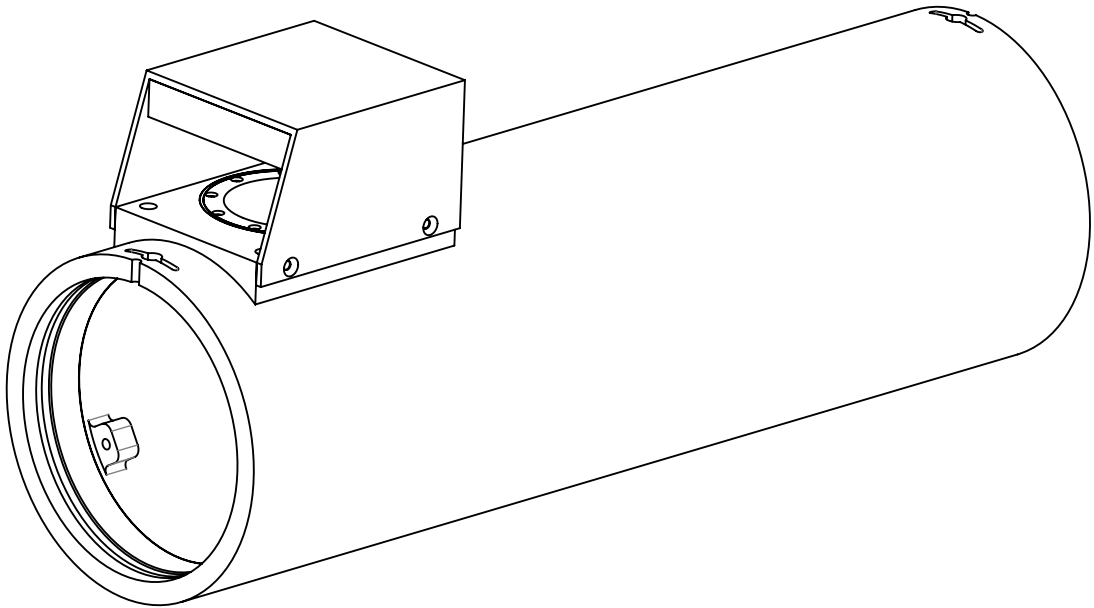

7	1	2-146-70-N	O-RING			BUNA - N
6	1					
5	1	P-202xxx-18	Window Retainer		MBARI	17-4ph S.S. H1150
4	1	43-894	Flat Glass Window		Edmond Optics	Borosilicate Glass
3	1	P-202010-18	Window Outer Base (Frame)		MBARI	ABS
2	1	P-202032-18	Window Port Boss		MBARI	ABS
1	1	P-202007-18	SiCam Pressure Tube		MBARI	ABS
ITEM NO.	Explode/QTY.	Part_Number	DESCRIPTION	Revision	Vendor	MATERIAL

Shop / Q.C.		UNLESS OTHERWISE SPECIFIED TOLERANCES ARE:		APPROVALS		DATE		Monterey Bay Aquarium Research Institute		
Inspector		1 PLACE DIM ±.1/16	2 PLACE DIM ±.02	3 PLACE DIM ±.005	ANGLES ±1°	DRAWN J. ERICKSON	x/xx/18			
Shop Foreman		1. DIMENSIONS ARE IN INCHES 2. DIMENSION LIMITS HELD AFTER PLATING. 3. REMOVE BURRS AND SHARP EDGES .015 MAX. 4. MACHINED FILLET RADII .0150-.030. 5. MACHINED DIAMETERS ON A COMMON CENTERLINE CONCENTRIC WITHIN .005 6. PERPENDICULARITY & PARALLELISM OF MACHINED SURFACES .002 PER INCH, MAX .012 INCHES FOR SINGLE SURFACE.				ENGINEER J. ERICKSON	x/xx/18			
Engineer						CHECKED				
						PROJECT NO. 901608				
NEXT ASSY Description	NEXT ASSY Number					PROJECT WG - MICRO	WG - TOW BODY Silcam External Housing			
Application		DO NOT SCALE DRAWING				WEIGHT	8.226 lb.	SIZE B	DWG. NO. A-202xxx-18.DWG	REV.
								SCALE 1:8	CAD FILE: MECH ENG ON TORNADO	SHEET 2 OF 2

7. PROJECT LIBRARY:\901608 Waveglider Towbody and Sensor Payload\WG_Micro-Assem
NOTES: (CONT. FROM TITLE BLOCK)