


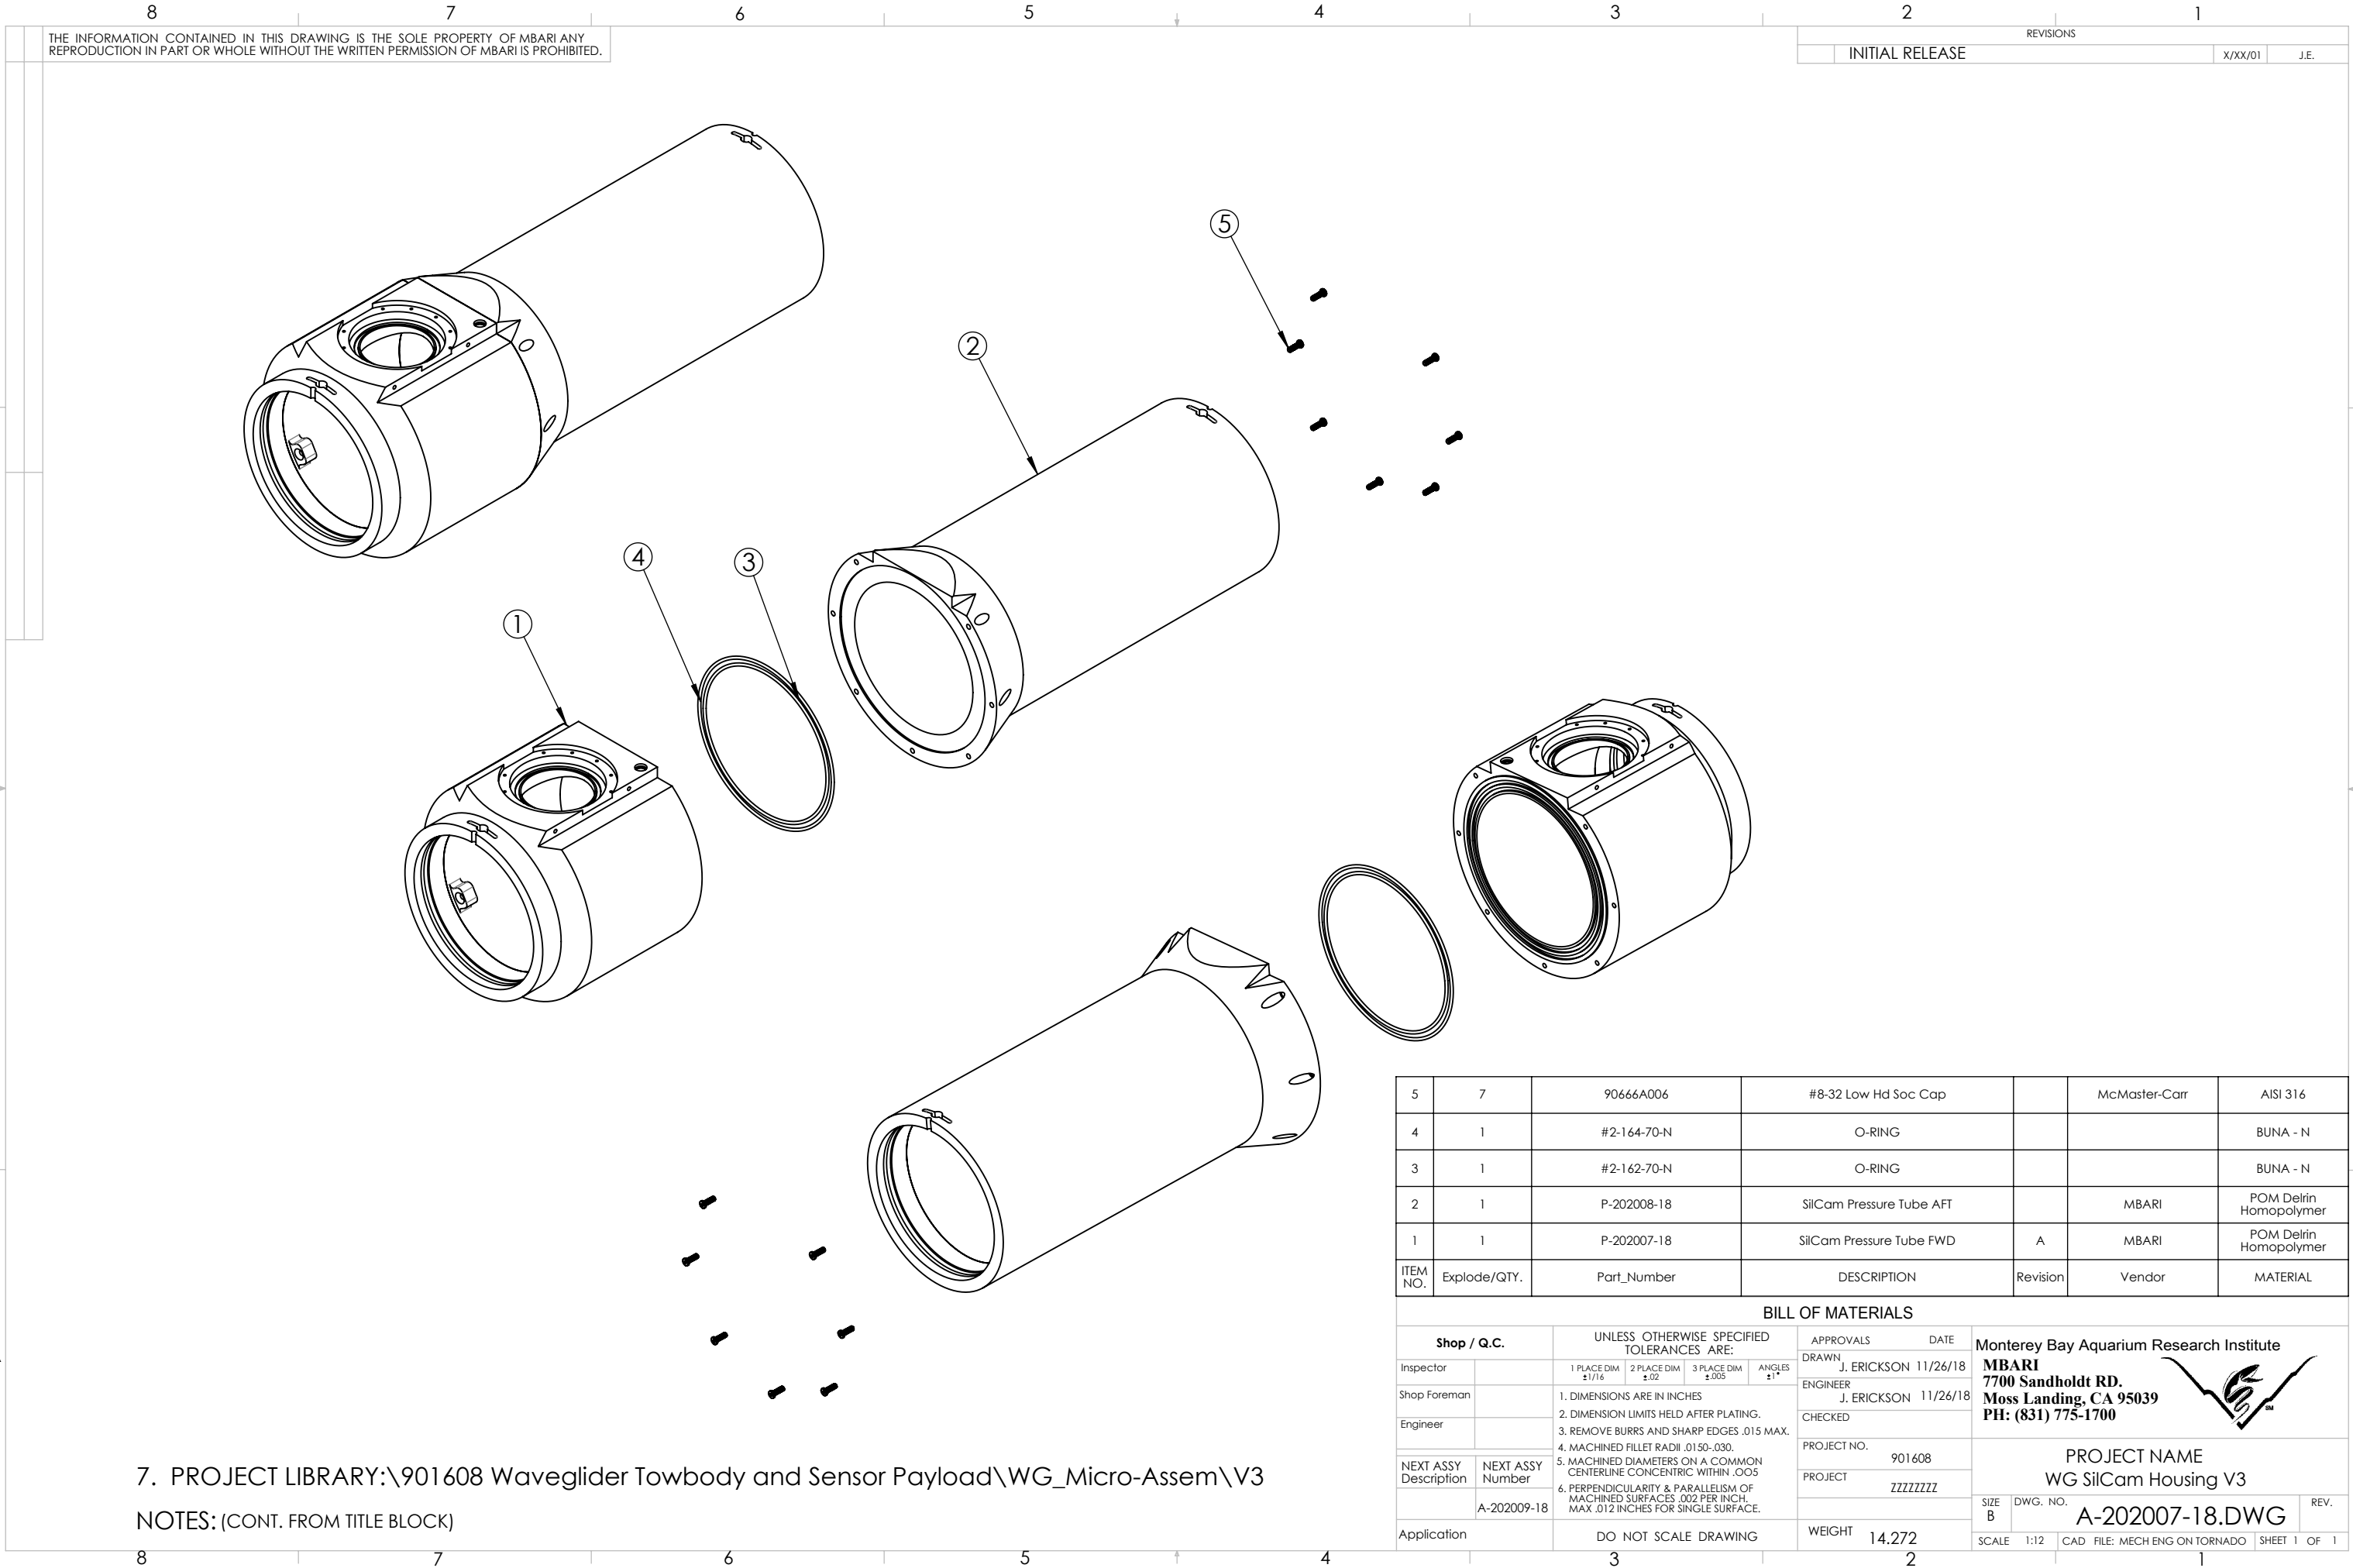

THE INFORMATION CONTAINED IN THIS DRAWING IS THE SOLE PROPERTY OF MBARI ANY REPRODUCTION IN PART OR WHOLE WITHOUT THE WRITTEN PERMISSION OF MBARI IS PROHIBITED.

REVISIONS		
INITIAL RELEASE	X/XX/01	J.E.

5	7	90666A006	#8-32 Low Hd Soc Cap		McMaster-Carr	AISI 316
4	1	#2-164-70-N	O-RING			BUNA - N
3	1	#2-162-70-N	O-RING			BUNA - N
2	1	P-202008-18	SilCam Pressure Tube AFT		MBARI	POM Delrin Homopolymer
1	1	P-202007-18	SilCam Pressure Tube FWD	A	MBARI	POM Delrin Homopolymer
ITEM NO.	Explode/QTY.	Part_Number	DESCRIPTION	Revision	Vendor	MATERIAL

BILL OF MATERIALS

Shop / Q.C.		UNLESS OTHERWISE SPECIFIED TOLERANCES ARE:				APPROVALS		DATE		Monterey Bay Aquarium Research Institute MBARI 7700 Sandholdt RD. Moss Landing, CA 95039 PH: (831) 775-1700  PROJECT NAME WG SilCam Housing V3				
Inspector		1 PLACE DIM ±1/16	2 PLACE DIM ±.02	3 PLACE DIM ±.005	ANGLES ±1°	DRAWN	J. ERICKSON	11/26/18						
Shop Foreman		1. DIMENSIONS ARE IN INCHES 2. DIMENSION LIMITS HELD AFTER PLATING. 3. REMOVE BURRS AND SHARP EDGES .015 MAX. 4. MACHINED FILLET RADII .0150-.030. 5. MACHINED DIAMETERS ON A COMMON CENTERLINE CONCENTRIC WITHIN .005 6. PERPENDICULARITY & PARALLELISM OF MACHINED SURFACES .002 PER INCH, MAX .012 INCHES FOR SINGLE SURFACE.				ENGINEER	J. ERICKSON	11/26/18						
Engineer						CHECKED								
NEXT ASSY Description	NEXT ASSY Number					PROJECT NO.	901608			A-202007-18.DWG				
	A-202009-18					PROJECT	ZZZZZZZZ							
Application		DO NOT SCALE DRAWING				WEIGHT	14.272							
						SIZE B	DWG. NO.				REV.			
						SCALE 1:12	CAD FILE: MECH ENG ON TORNADO				SHEET 1 OF 1			

7. PROJECT LIBRARY:\901608 Waveglider Towbody and Sensor Payload\WG_Micro-Assem\V3

NOTES: (CONT. FROM TITLE BLOCK)