






THE INFORMATION CONTAINED IN THIS DRAWING IS THE SOLE PROPERTY OF MBARI ANY REPRODUCTION IN PART OR WHOLE WITHOUT THE WRITTEN PERMISSION OF MBARI IS PROHIBITED.

REVISIONS

INITIAL RELEASE

	X/XX/01
--	---------

J.E.

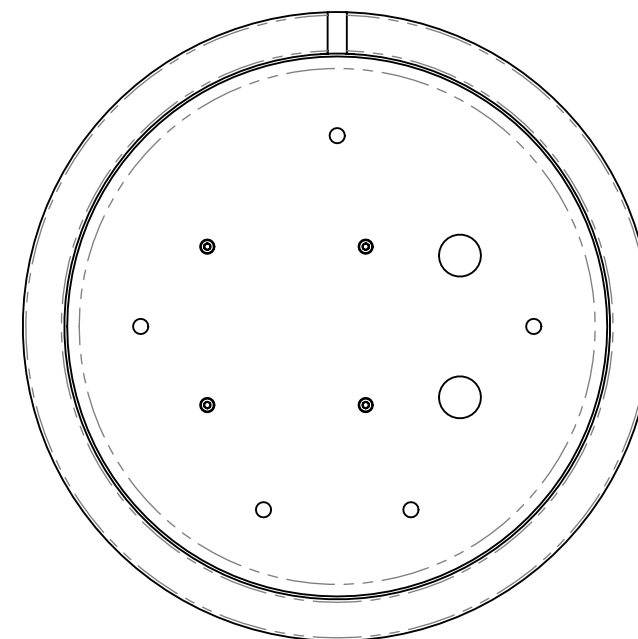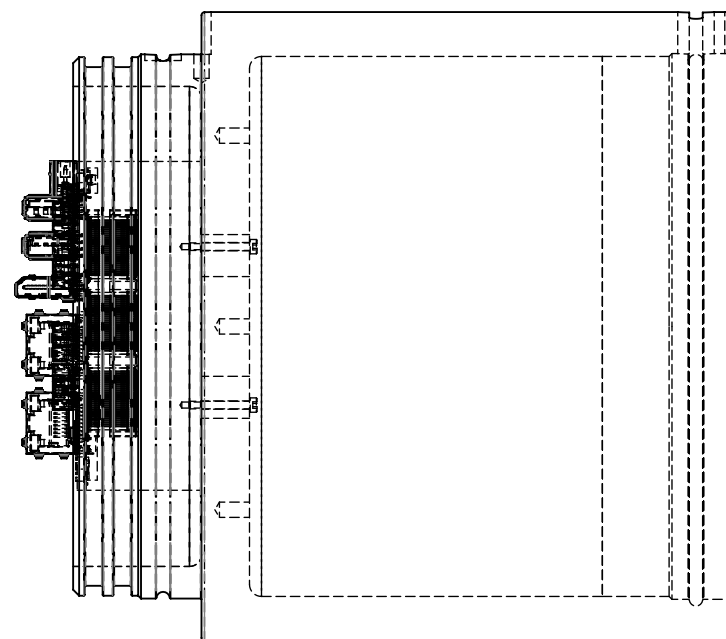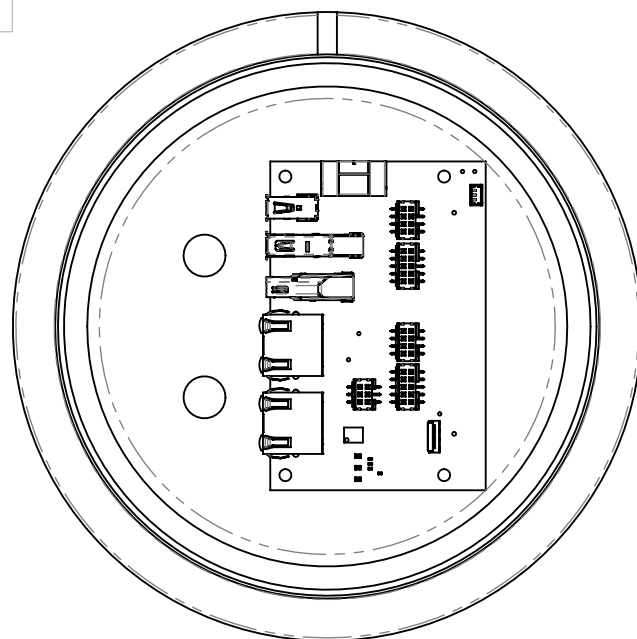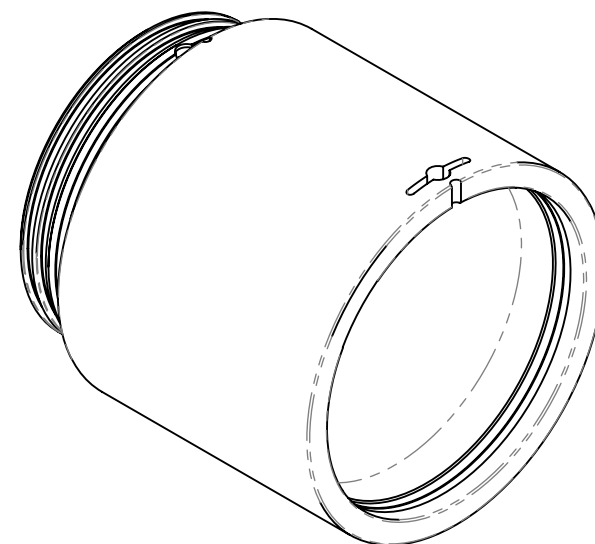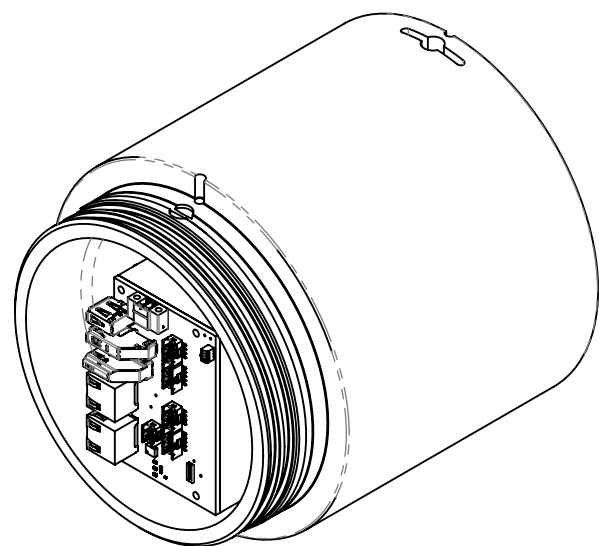

3	4	92290A746	M2-0.4 x 16mm Soc Hd Cap		0.56	McMaster-Carr	AISI 316
2	1	?????	Tegra Block		0.415	-----	
1	1	P-202012	Compute Node Heat Sink_V4		6.546	MBARI	Material <not specified>
ITEM NO.	QTY.	Part_Number	DESCRIPTION	Revision	Weight	Vendor	MATERIAL

BILL OF MATERIALS

Shop / Q.C.		UNLESS OTHERWISE SPECIFIED TOLERANCES ARE:				APPROVALS		DATE		Monterey Bay Aquarium Research Institute			
Inspector		1 PLACE DIM ±1/16	2 PLACE DIM ±.02	3 PLACE DIM ±.005	ANGLES ±1°	DRAWN	J. ERICKSON				MBARI 7700 Sandholdt RD. Moss Landing, CA 95039 PH: (831) 775-1700 		
Shop Foreman		1. DIMENSIONS ARE IN INCHES 2. DIMENSION LIMITS HELD AFTER PLATING. 3. REMOVE BURRS AND SHARP EDGES .015 MAX. 4. MACHINED FILLET RADII .0150-.030. 5. MACHINED DIAMETERS ON A COMMON CENTERLINE CONCENTRIC WITHIN .005 6. PERPENDICULARITY & PARALLELISM OF MACHINED SURFACES .002 PER INCH, MAX. .012 INCHES FOR SINGLE SURFACE.				ENGINEER	J. ERICKSON						
Engineer						CHECKED							
						PROJECT NO.	901608						
NEXT ASSY Description	NEXT ASSY Number					PROJECT	ZZZZZZZZ				W.G. - Silcam Compute Node Full Assembly		
									SIZE B	DWG. NO.	A-202xxx-18.DWG		
									SCALE 1:4	CAD FILE: MECH ENG ON TORNADO	SHEET 1 OF	REV.	
Application		DO NOT SCALE DRAWING				WEIGHT	6.97						

7. PROJECT LIBRARY:\901608 Waveglider Towbody and Sensor Payload\HiPP Towbody

NOTES: (CONT. FROM TITLE BLOCK)