


Make room for cable connections
on this side of the transceiver.

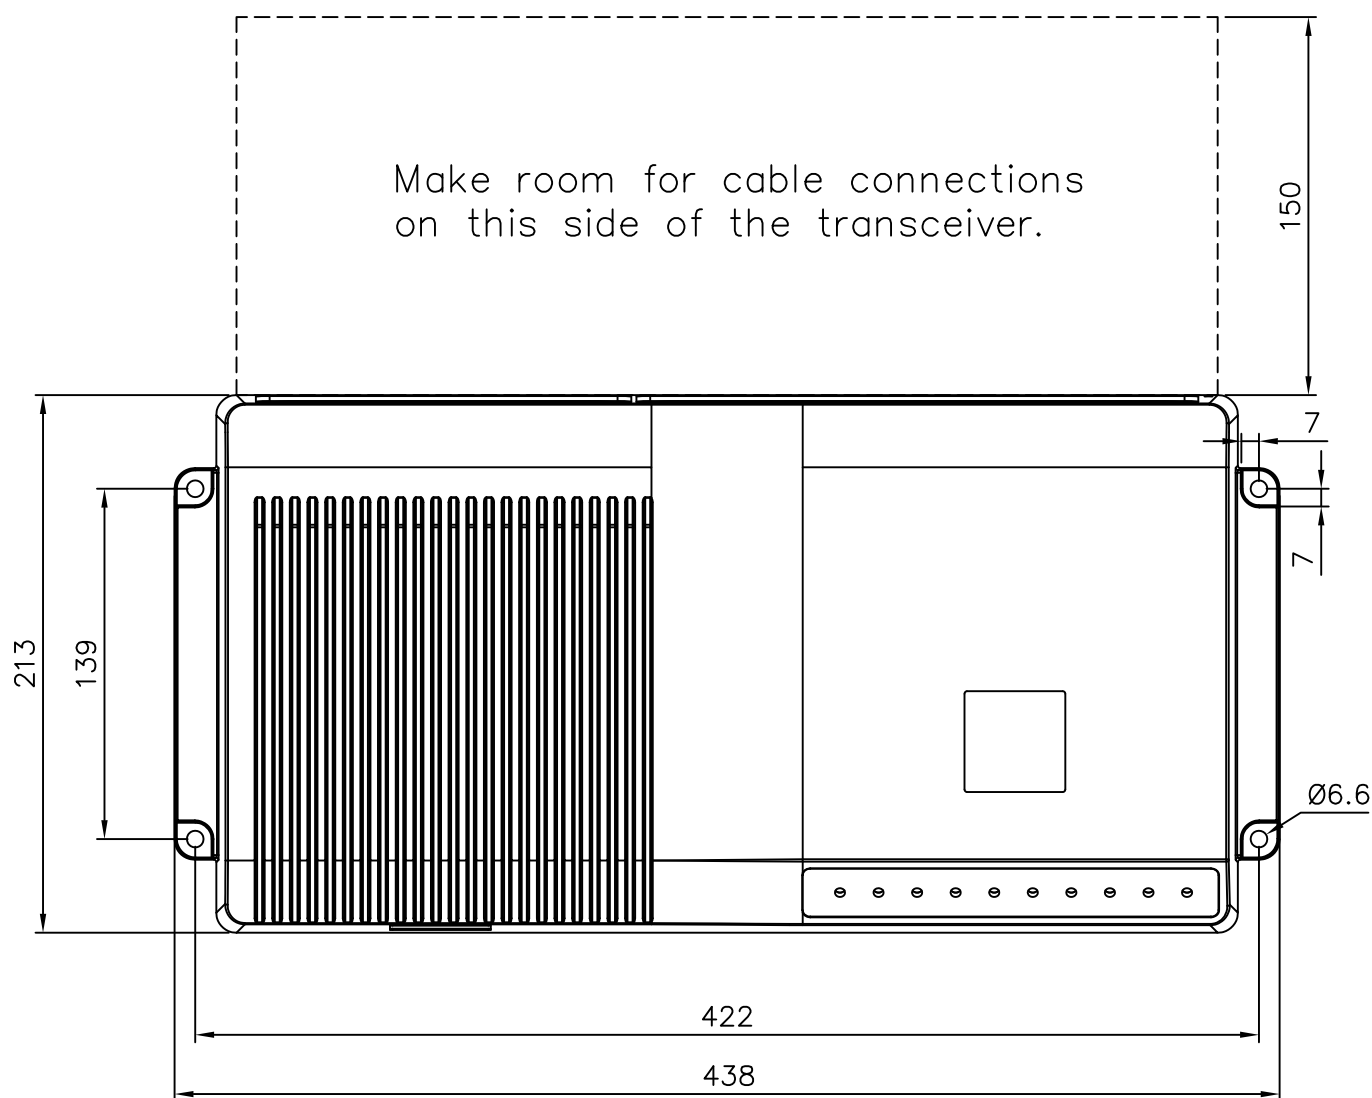

Weight SR70: 4.3kg

Weight WBT: 4.9kg

B	2015.02.03	Rectified scale, updated mounting hole dimension and drawing title.		OJE	BØJ	IW
A	2013.11.07	First Issue		OJE	BØJ	IW
REV.	DATE	DESCRIPTION		Designed by	Checked by	Approved by
Material: —			Unless Otherwise Stated, Tolerances:			Class. Code
Surface Treatment: —			DIM.: ISO 2768—mK Threads: — Surface: —			120951
 KONGSBERG Kongsberg Maritime AS Subsea Division Horten - Norway			Title Outline dimensions Wide Band Transceiver and SR70 WBT / SR70			Sheet 1/1
						Size A4
						Scale 1:3
Project / Product name —		Project number —	Drawing type Outline			
The reproduction, distribution and utilization of this document as well as the communication of its contents to others without express authorization is prohibited. Offenders will be held liable for the payment of damages. All rights reserved in the event of grant of a patent, utility model or design. © Kongsberg Maritime			Document ID 388697			Revision/Version B