


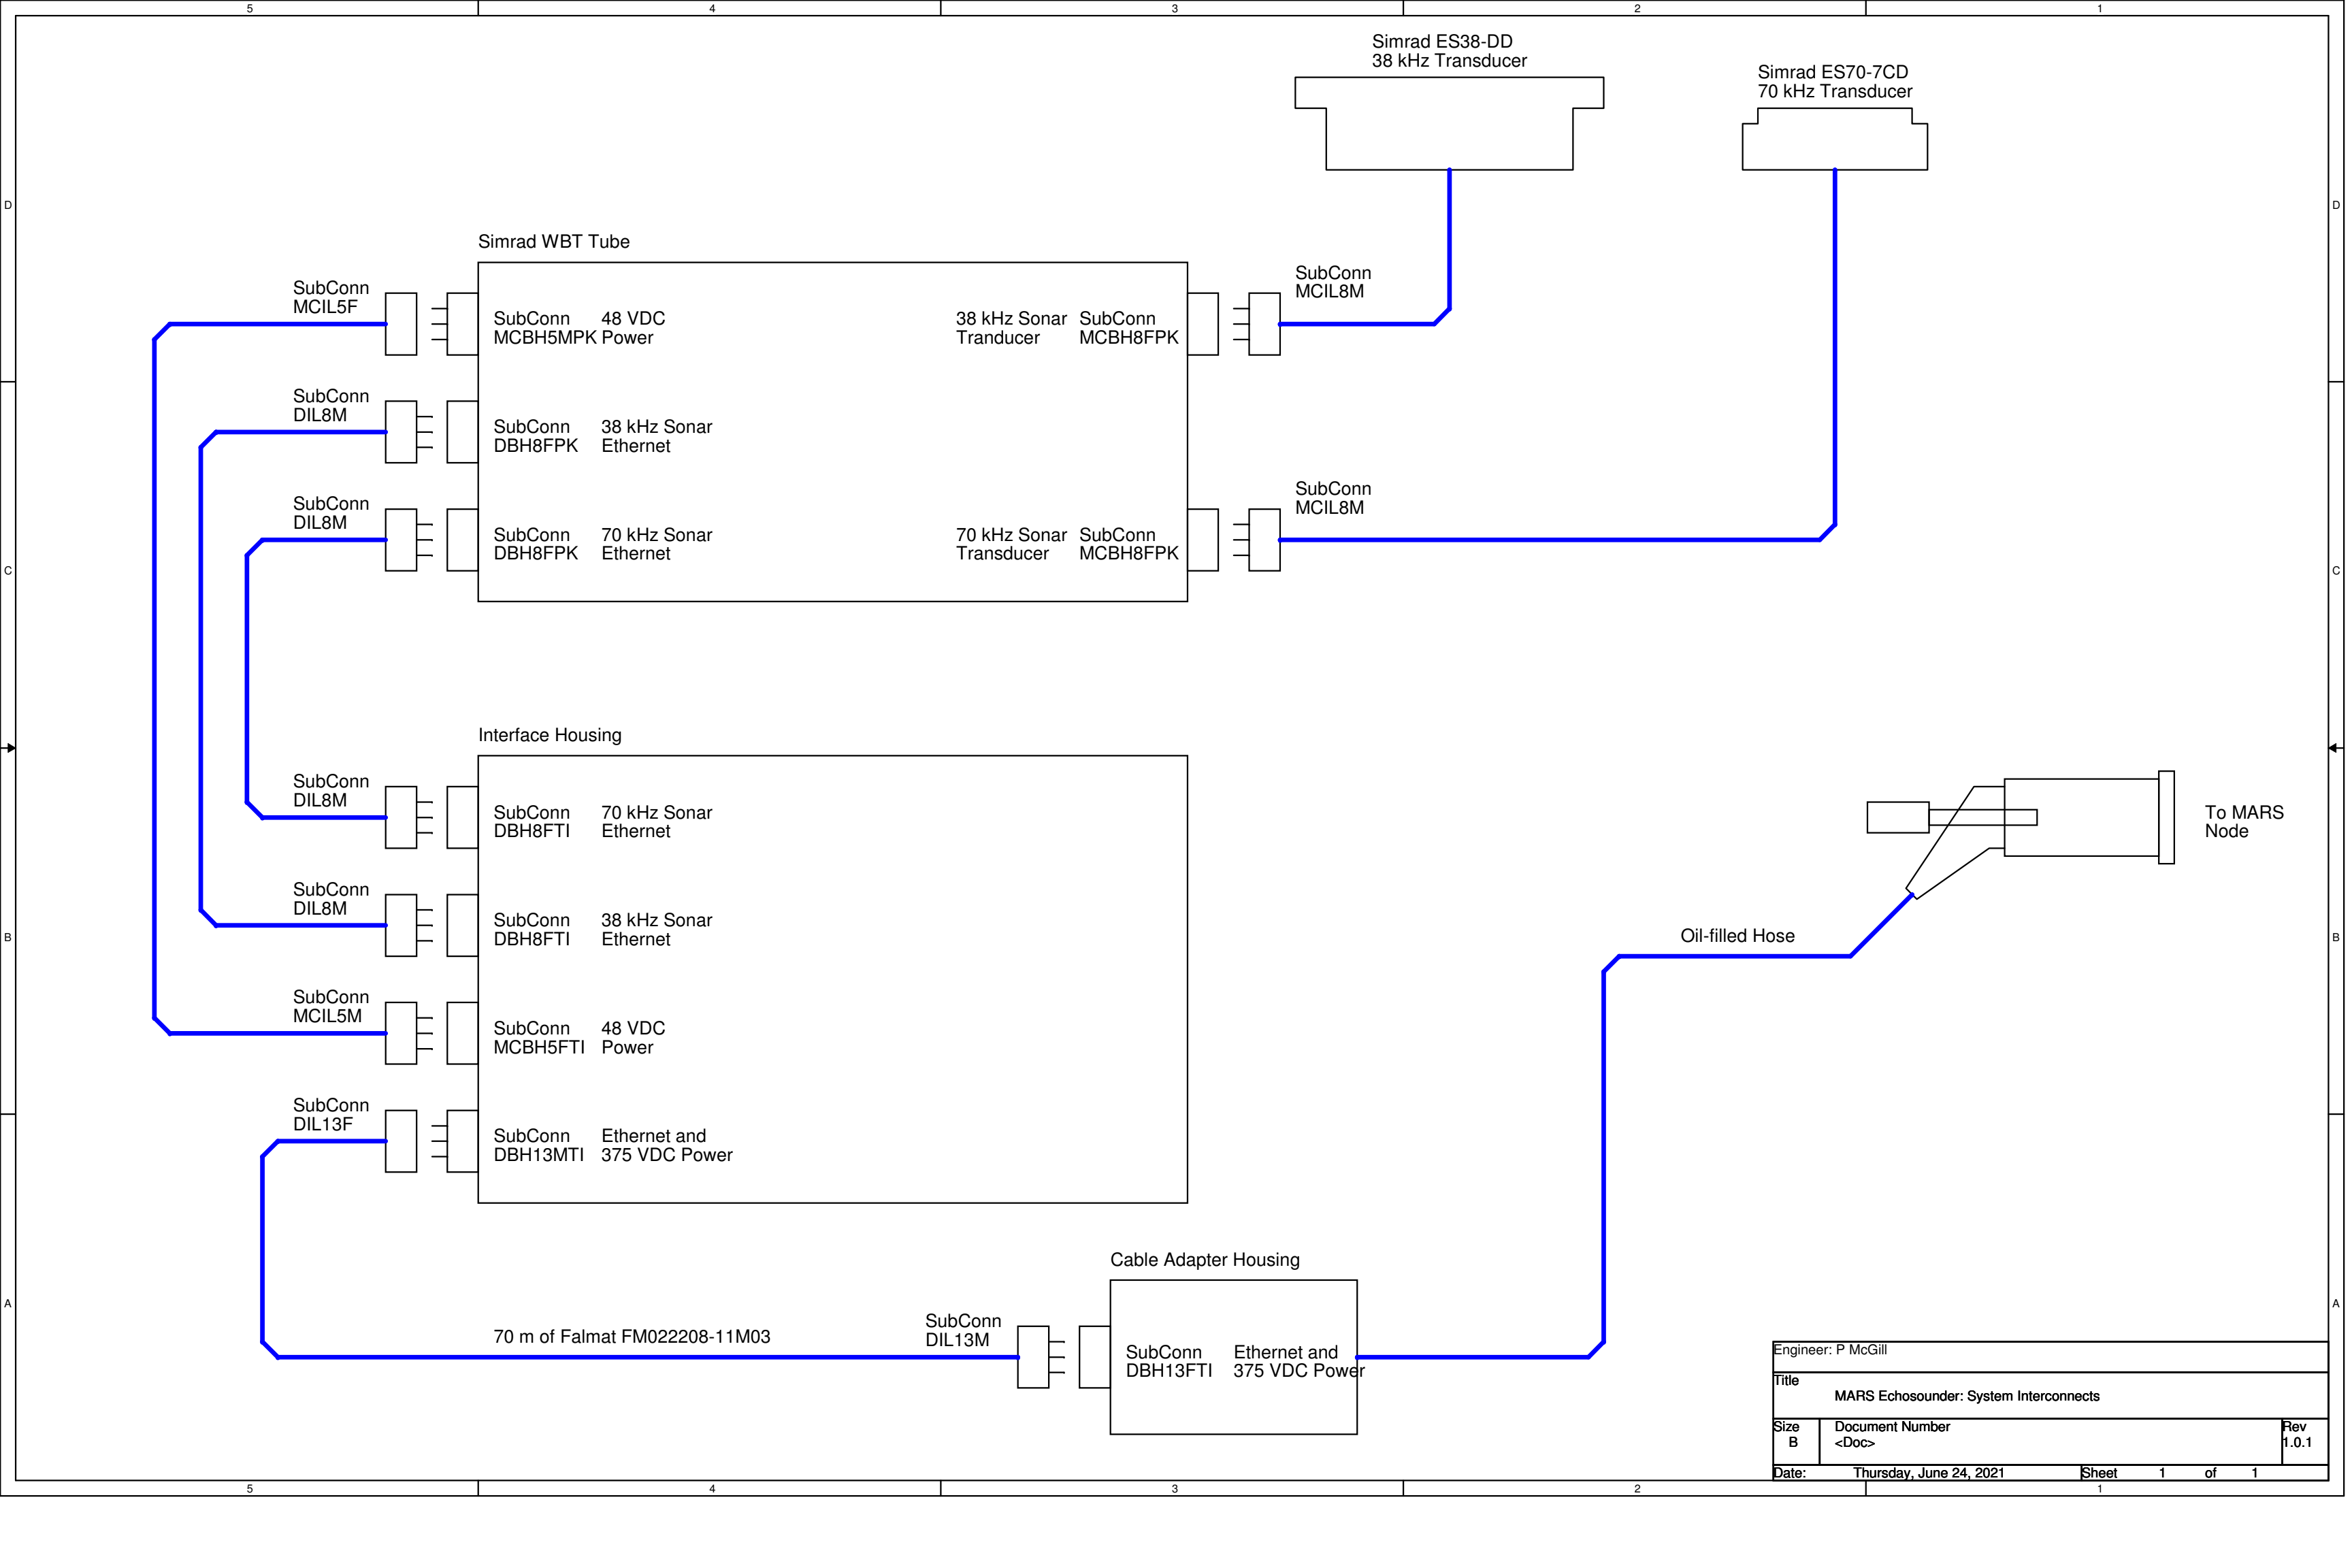

Engineer: P McGill		
Title MARS Echosounder: System Interconnects		
Size B	Document Number <Doc>	Rev 1.0.1
Date: Thursday, June 24, 2021	Sheet 1	of 1