


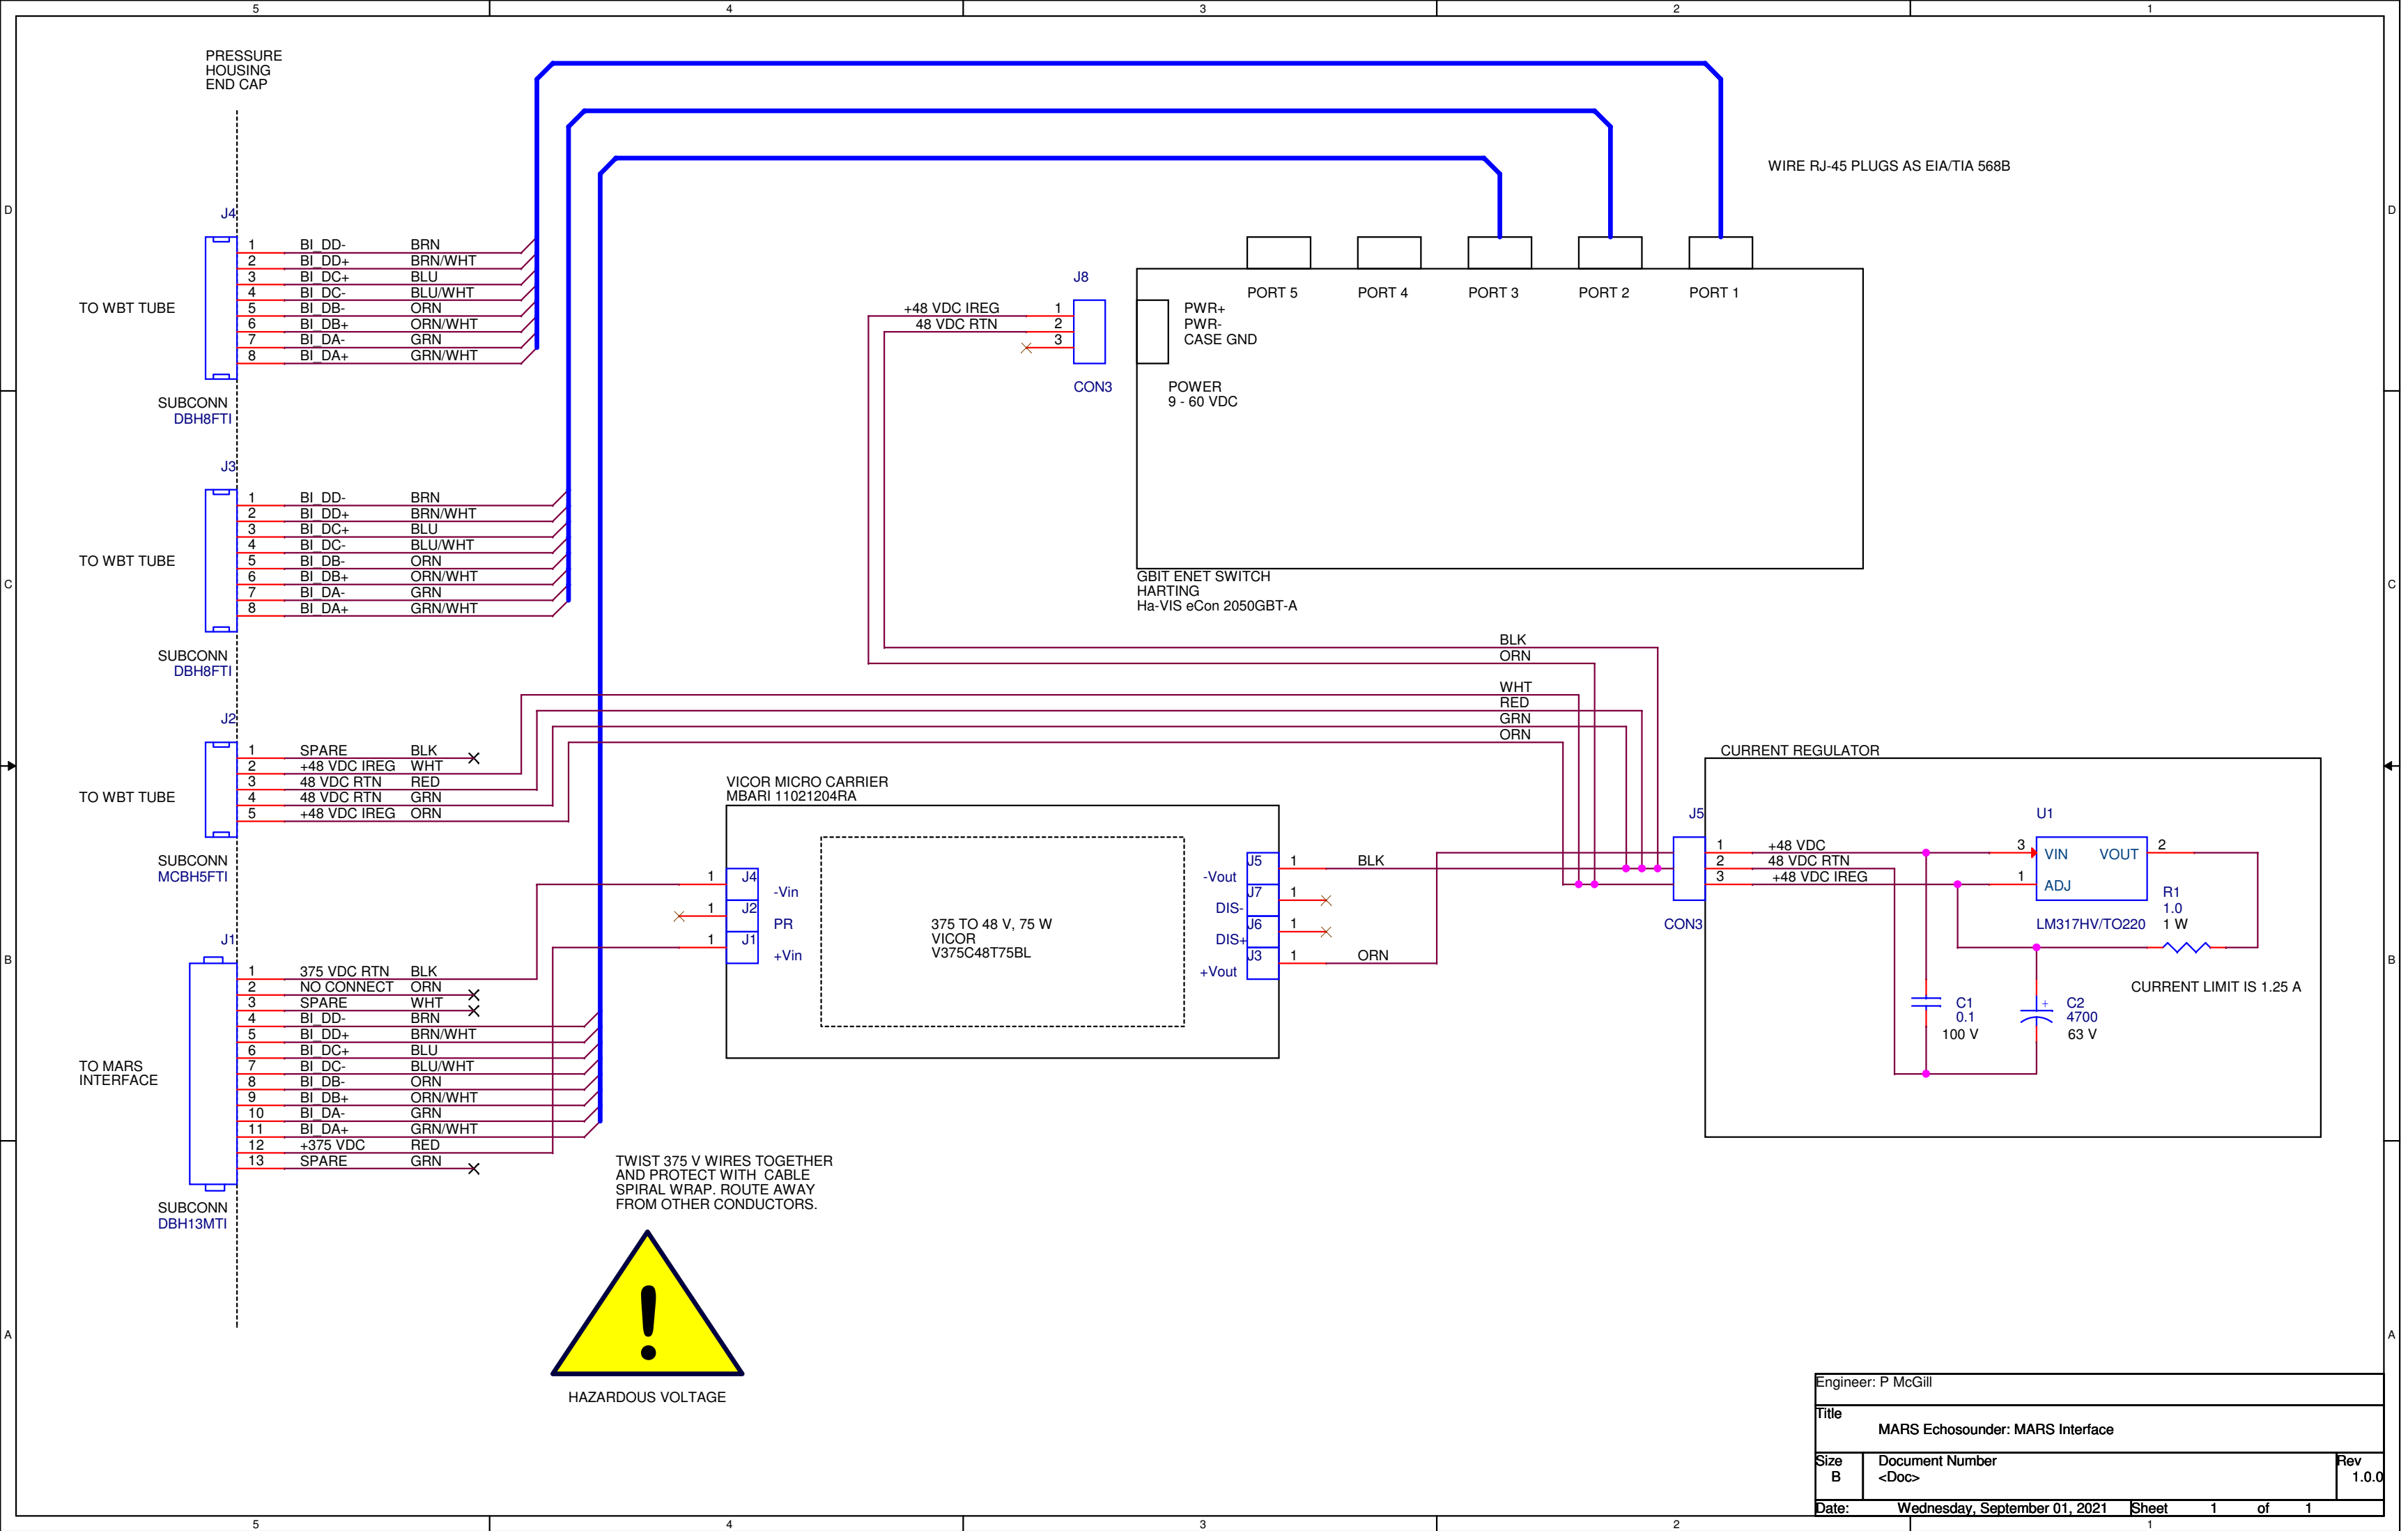

Engineer: P McGill		
Title		
MARS Echosounder: MARS Interface		
Size	Document Number	Rev
B	<Doc>	1.0.0
Date:	Wednesday, September 01, 2021	Sheet 1 of 1