


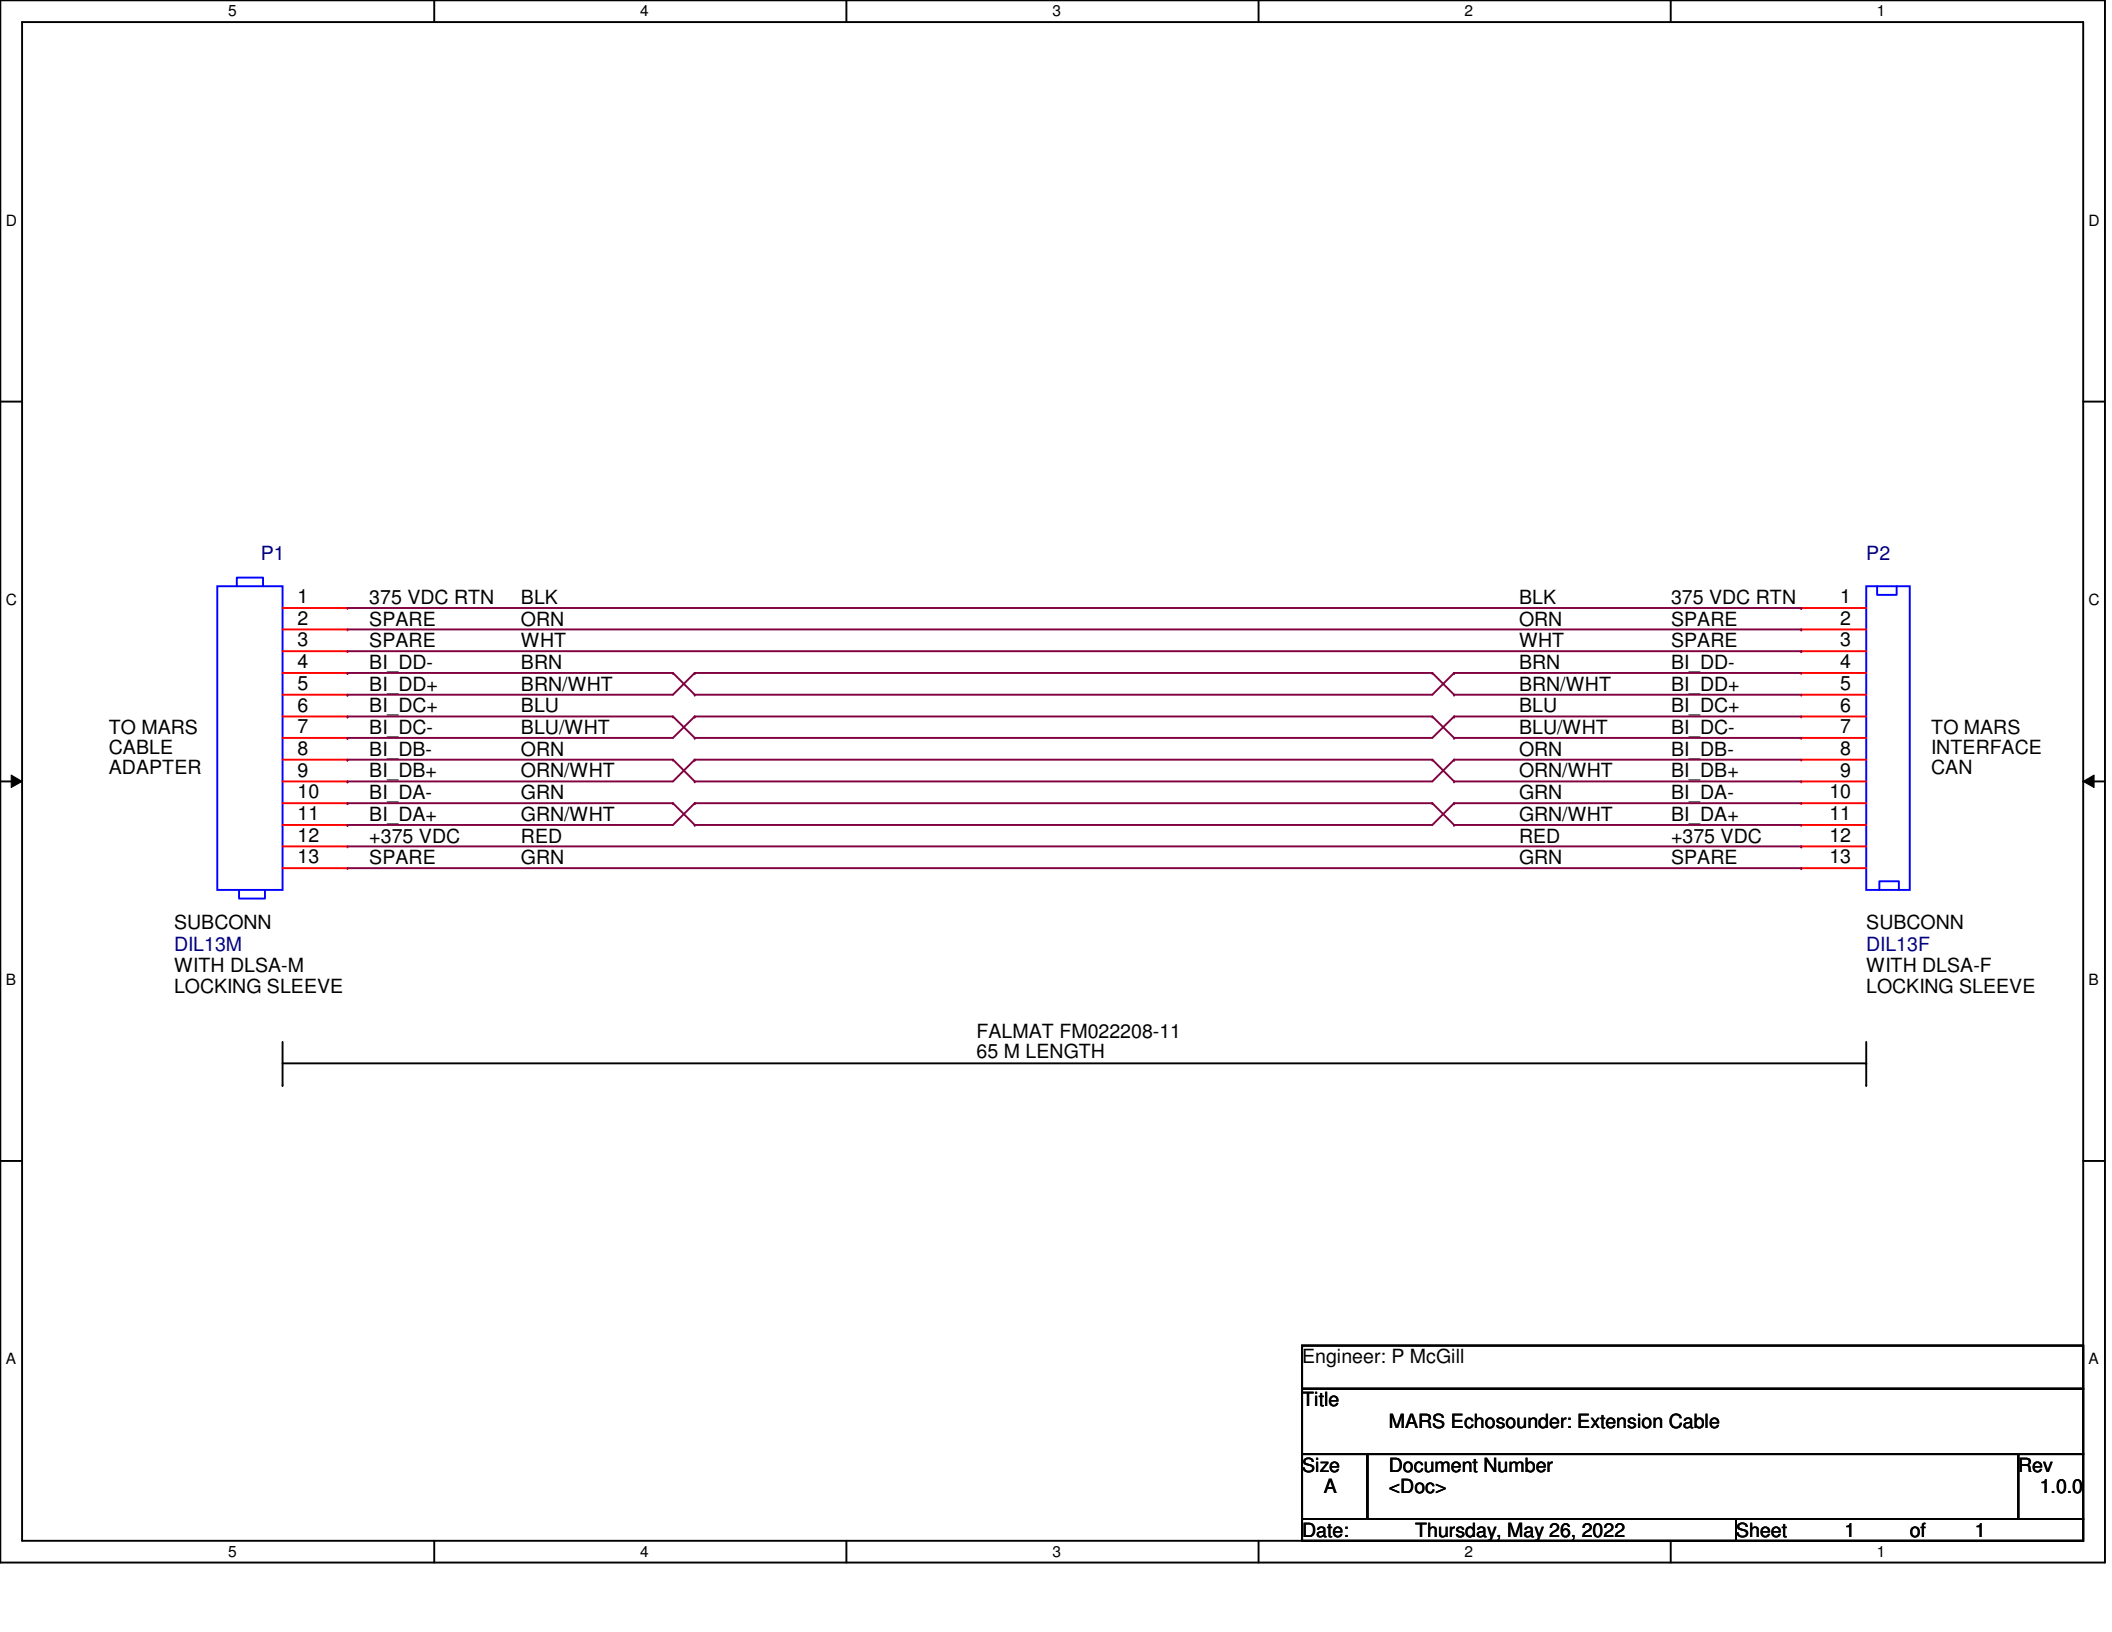

Engineer: P McGill		
Title MARS Echosounder: Extension Cable		
Size A	Document Number <Doc>	Rev 1.0.0
Date:	Thursday, May 26, 2022	Sheet 1 of 1