

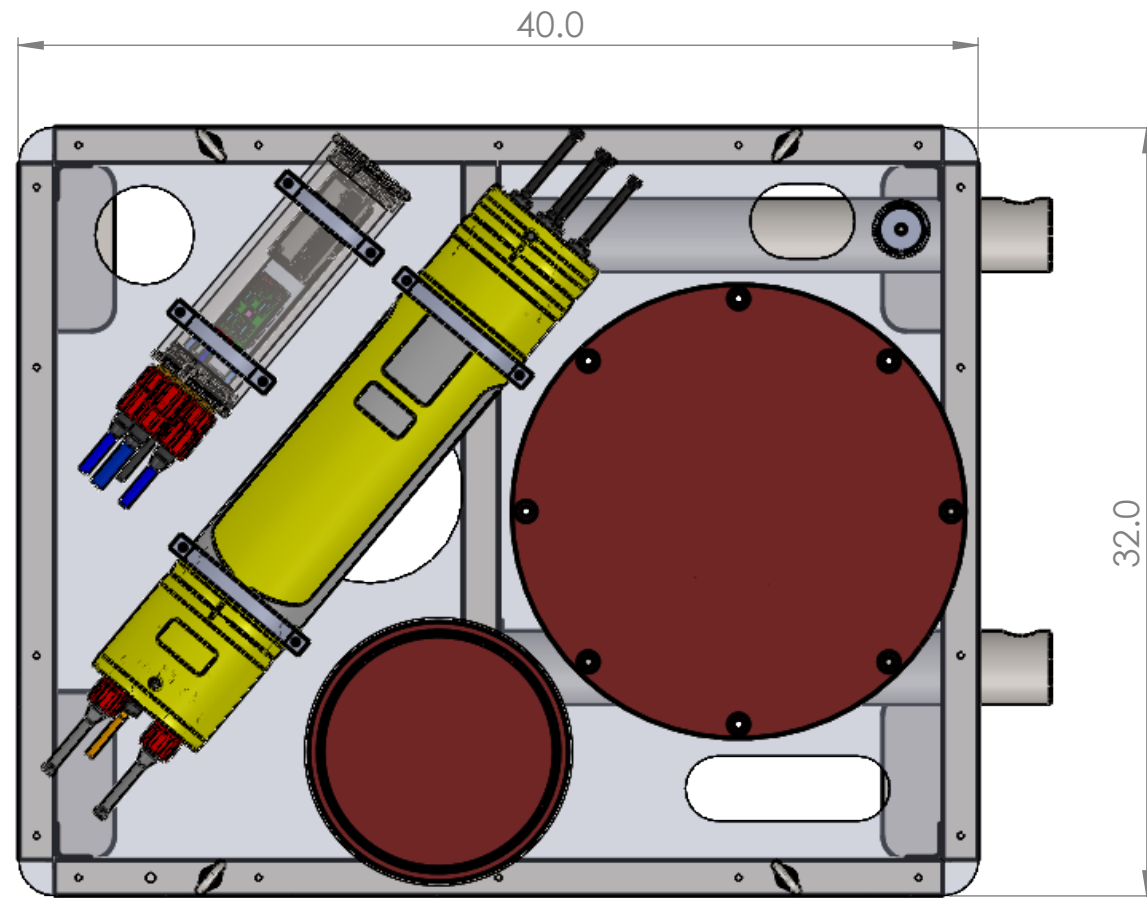
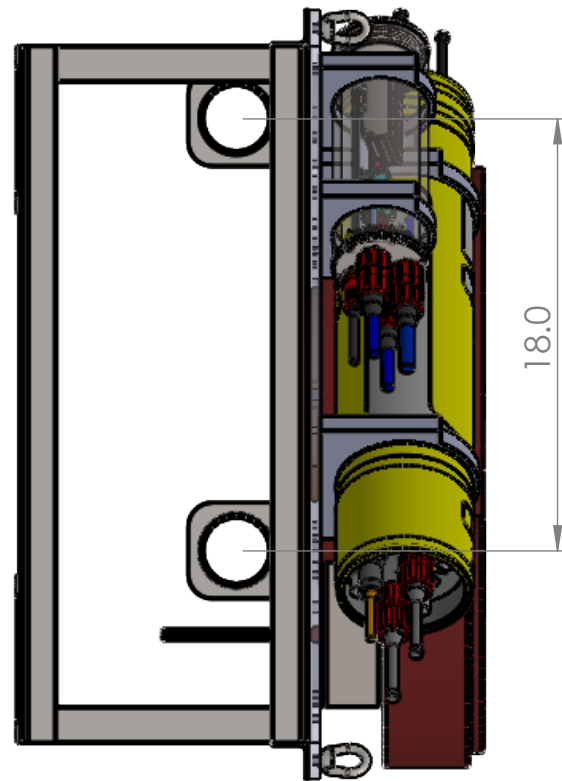


THE INFORMATION CONTAINED IN THIS DRAWING IS THE SOLE PROPERTY OF MBARI ANY REPRODUCTION IN PART OR WHOLE WITHOUT THE WRITTEN PERMISSION OF MBARI IS PROHIBITED.

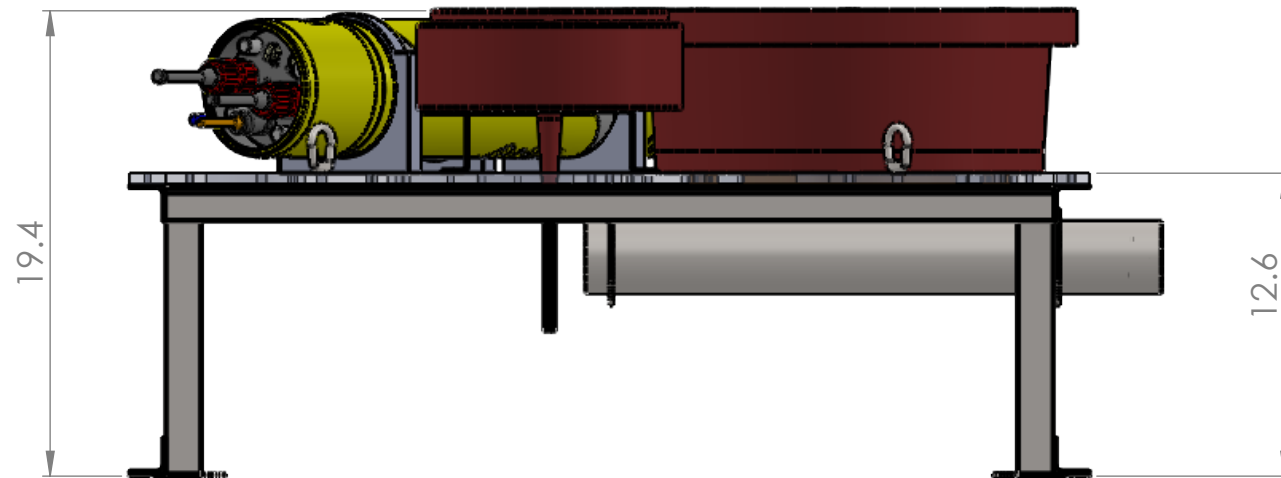

Weight in air: 283 lb, without cables
Weight in water: 156 lb, without cables

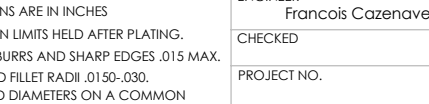

UNLESS OTHERWISE SPECIFIED TOLERANCES ARE:			APPROVALS DATE		Monterey Bay Aquarium Research Institute 		
1 PLACE DIM ±1/16	2 PLACE DIM ±.02	3 PLACE DIM ±.005	ANGLES ±1°	DRAWN	MBARI 7700 Sandholdt RD. Moss Landing, CA 95039 PH: (831) 775-1700		
1. DIMENSIONS ARE IN INCHES				Francois Cazenave			
2. DIMENSION LIMITS HELD AFTER PLATING.				ENGINEER			
3. REMOVE BURRS AND SHARP EDGES .015 MAX.				Francois Cazenave			
4. MACHINED FILLET RADII .0150-.030.				CHECKED			
5. MACHINED DIAMETERS ON A COMMON CENTERLINE CONCENTRIC WITHIN .005				PROJECT NO.			
6. PERPENDICULARITY & PARALLELISM OF MACHINED SURFACES .002 PER INCH MAX .012 INCHES FOR SINGLE SURFACE.				PROJECT	MARS_Transducer_Frame		
DO NOT SCALE DRAWING				WEIGHT 283.41 lb.	SIZE B	DWG. NO.	REV.
					SCALE 1:15	SHEET 1 OF 1	