


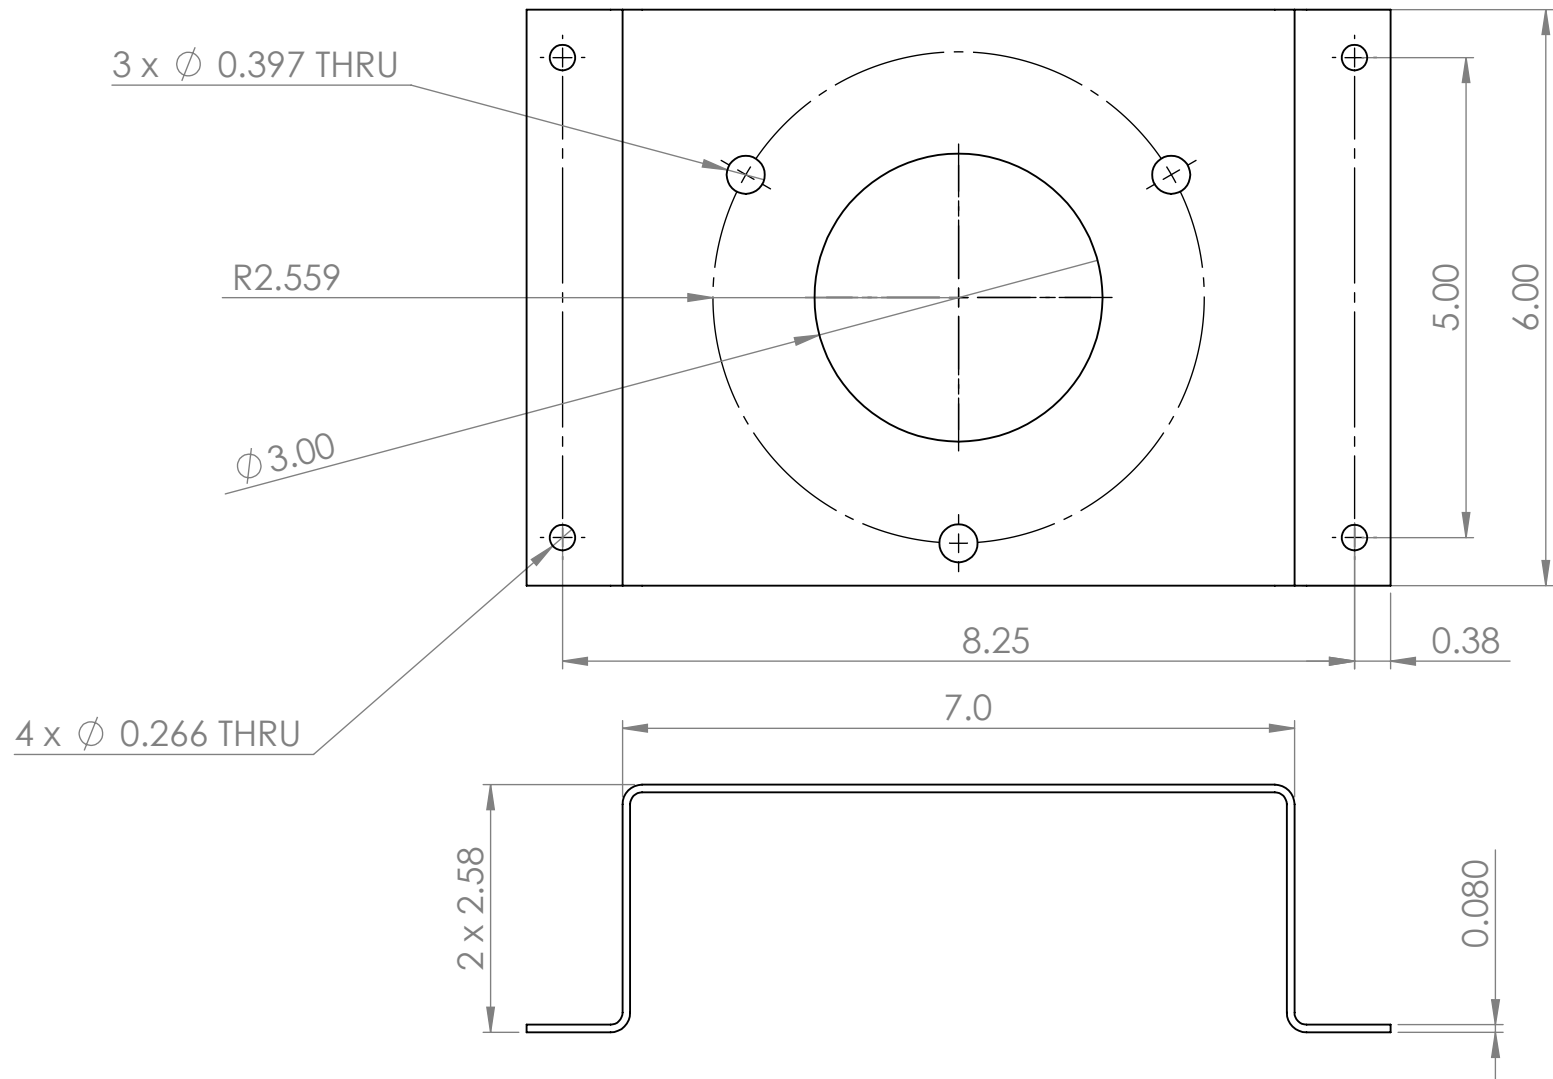

0.080" 316 stainless steel

UNLESS OTHERWISE SPECIFIED TOLERANCES ARE:				APPROVALS		DATE	Monterey Bay Aquarium Research Institute			
1 PLACE DIM ±1/16	2 PLACE DIM ±.02	3 PLACE DIM ±.005	ANGLES ±1°	DRAWN	10/11/2021		MBARI 7700 Sandholdt RD. Moss Landing, CA 95039 PH: (831) 775-1700		Transducer_Mount	
1. DIMENSIONS ARE IN INCHES 2. DIMENSION LIMITS HELD AFTER PLATING. 3. REMOVE BURRS AND SHARP EDGES .015 MAX. 4. MACHINED FILLET RADII .0150-.030. 5. MACHINED DIAMETERS ON A COMMON CENTERLINE CONCENTRIC WITHIN .005 6. PERPENDICULARITY & PARALLELISM OF MACHINED SURFACES .002 PER INCH, MAX .012 INCHES FOR SINGLE SURFACE.				CHECKED						
				ENGINEER	Francois Cazenave					
				PROJECT NO.						
Vendor:				PROJECT				SIZE	DWG. NO.	REV.
Material: AISI 316 Stainless Steel Sheet (SS)				WEIGHT		1.73 lb		A		
				SCALE: 1:5				SHEET 1 OF 1		