


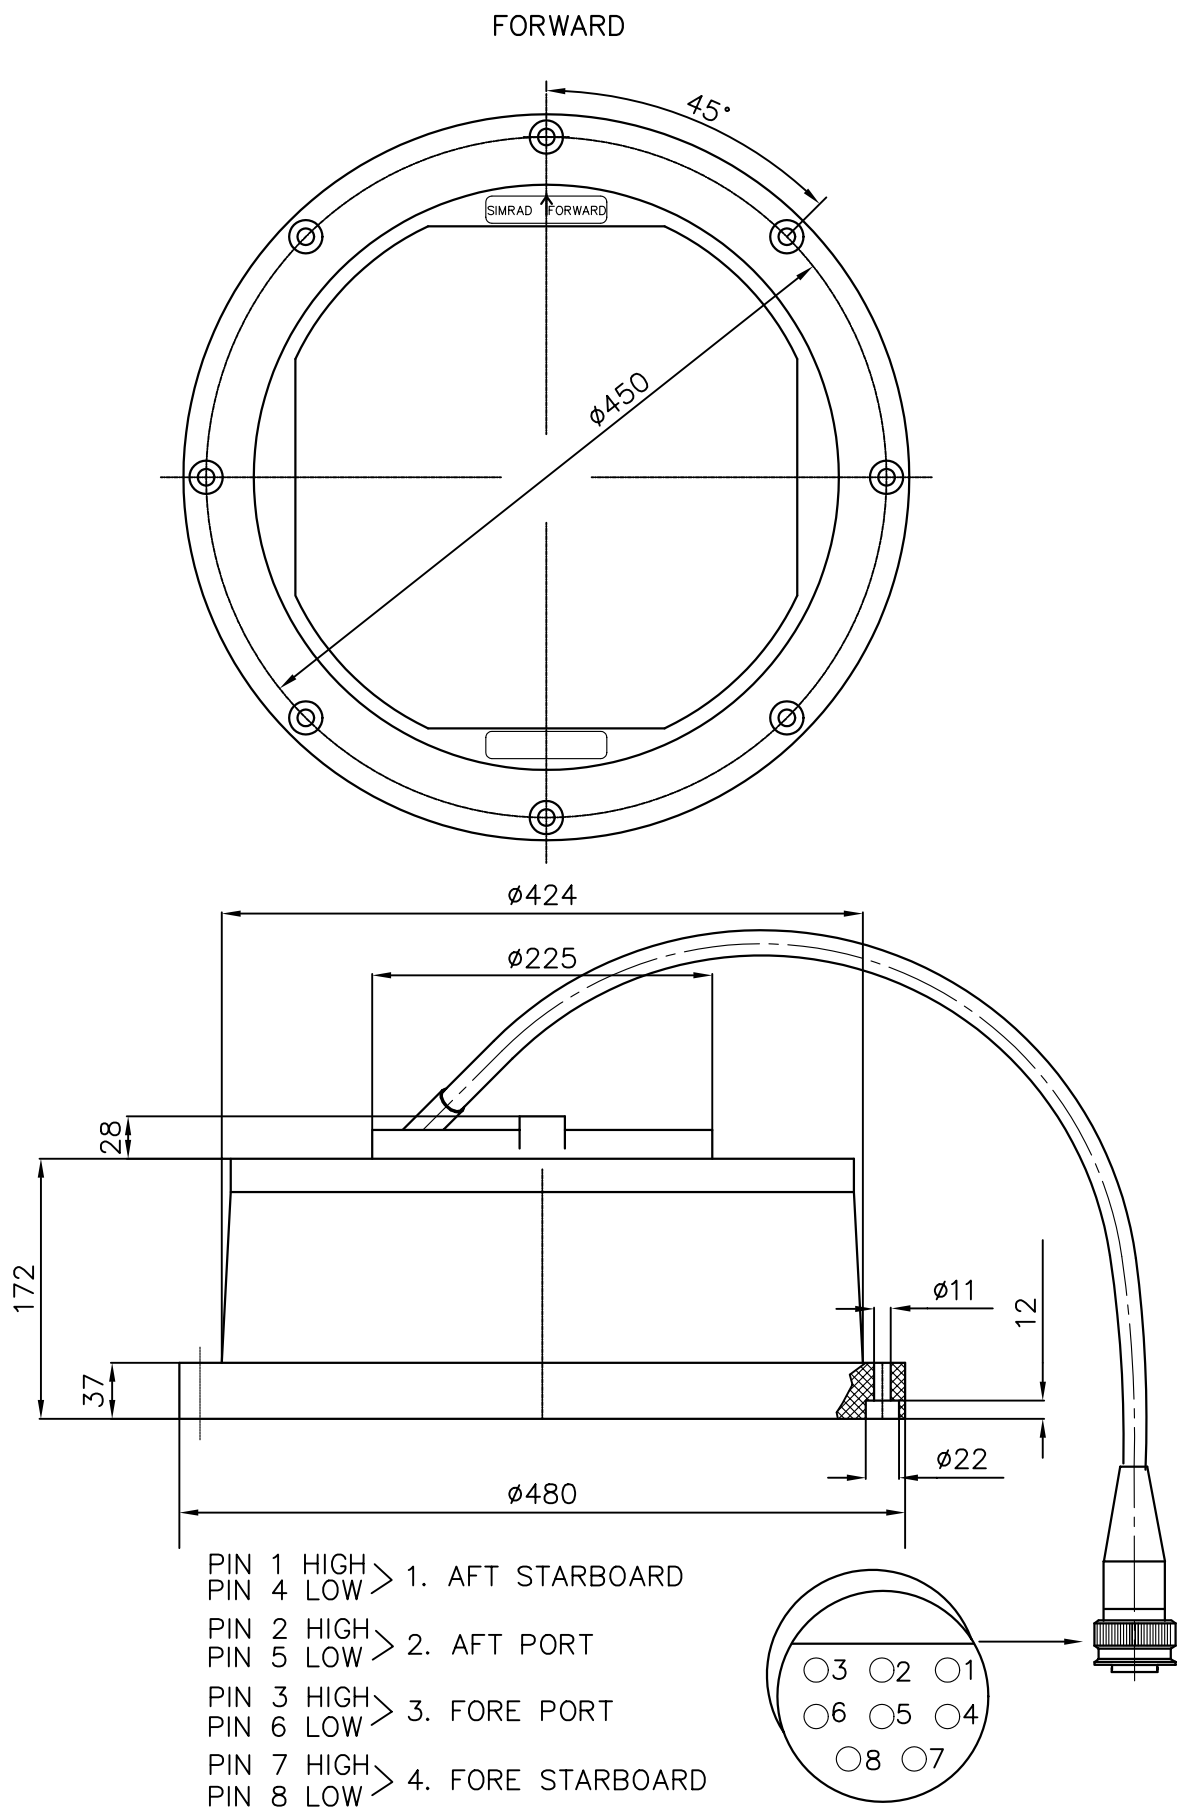

REV./SIGN.									
DATE									
PROJ. METHOD			UNLESS OTHERWISE STATED, TOLERANCE: DIM.: ISO 2768-mK THREAD: 6g/6H				PARTS LIST: N.A.	SIMRAD A KONGSBERG Company	
SCALE	1:5		OUTLINE DIMENSIONS				SHEET 1 OF 1	SH. SIZE: A4	REV.:
DRAWN	97.08.25	BK	TRANSDUCER				830-200031		A
CHECKED	97.08.26	OMJ							
APPROVED	97.08.26	HK	ES38-DD				FILE NO.: CAD04		