
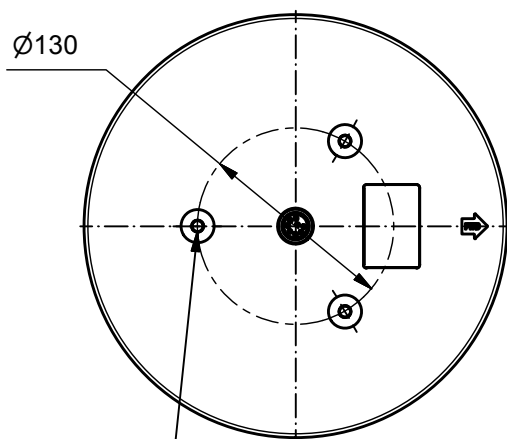
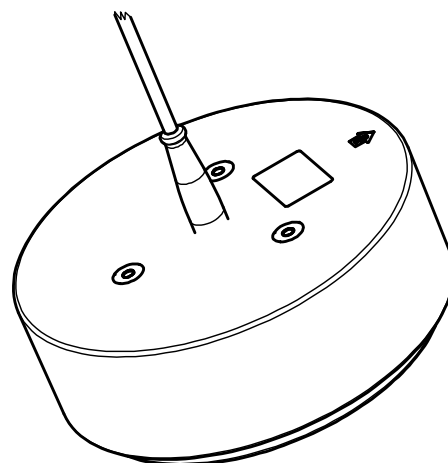
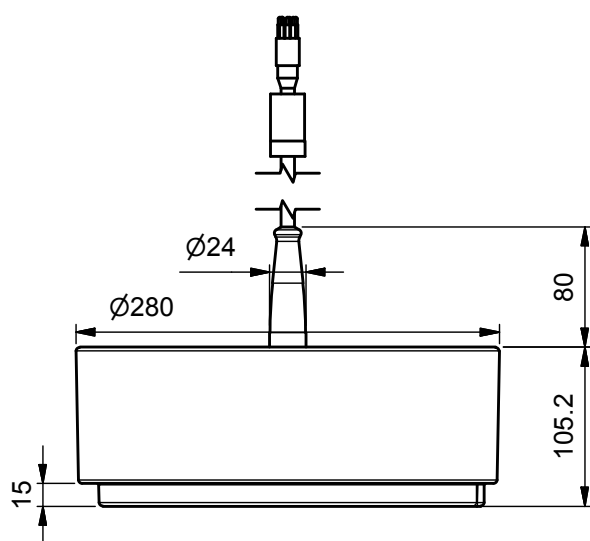


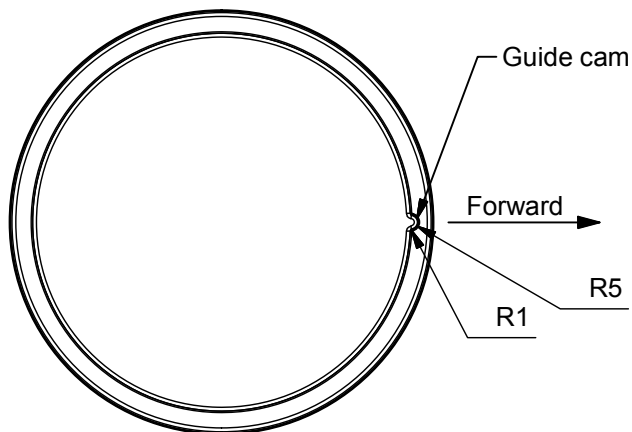

M8. Depth 12mm.

Transducer KM item number: 418897

Cable length: 2 m

Connector SubConn Micro 8: MCIL8M

Weight: 16 kg

Weight in water: 8.7 kg

Maximum tightening torque (M8): 17 Nm

Do not use cable to lift the transducer!

A	2016-11-21	First Issue	oleel	boj	ivarw
Rev.	Date	Description	Designed by	Checked by	Approved by
Material:		Tolerances unless otherwise stated:ISO 2768-mK Broken edges: 0,1 - 0,5 x 45°			
Surface treatment:		Surface: Ra 3,2 µm Threads: 6g/6H			
 Kongsberg Maritime AS Subsea Division Horten KONGSBERG		Title Outline dimensions ES70-7CD Subconn			Sheet 1 of 1
					Size A4
					Scale 1 : 5
Project / Product name Fishery_Research		Project number / Item ID 420810	Drawing type Outline Drawing (100416)		
The reproduction, distribution and utilization of this document as well as the communication of its contents to others without express authorization is prohibited. Offenders will be held liable for the payment of damages. All rights reserved in the event of grant of a patent, utility model or design. © Kongsberg Maritime		Document ID 420810			Revision A