
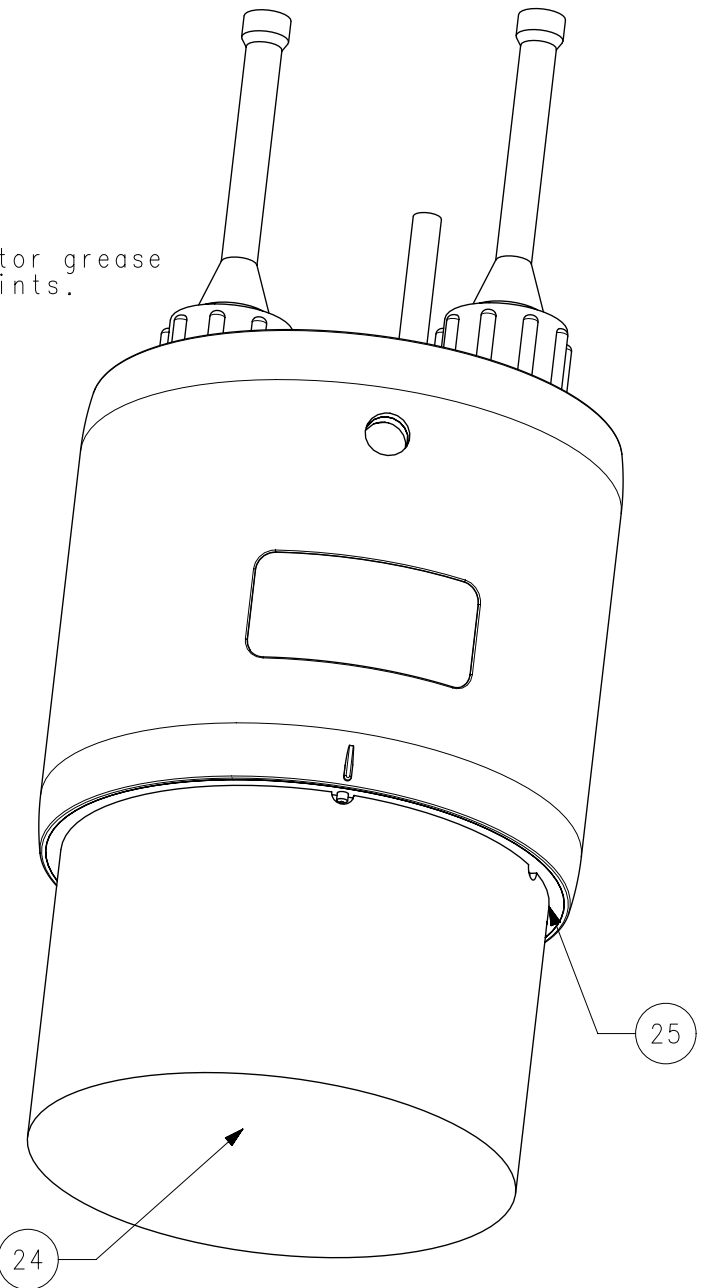
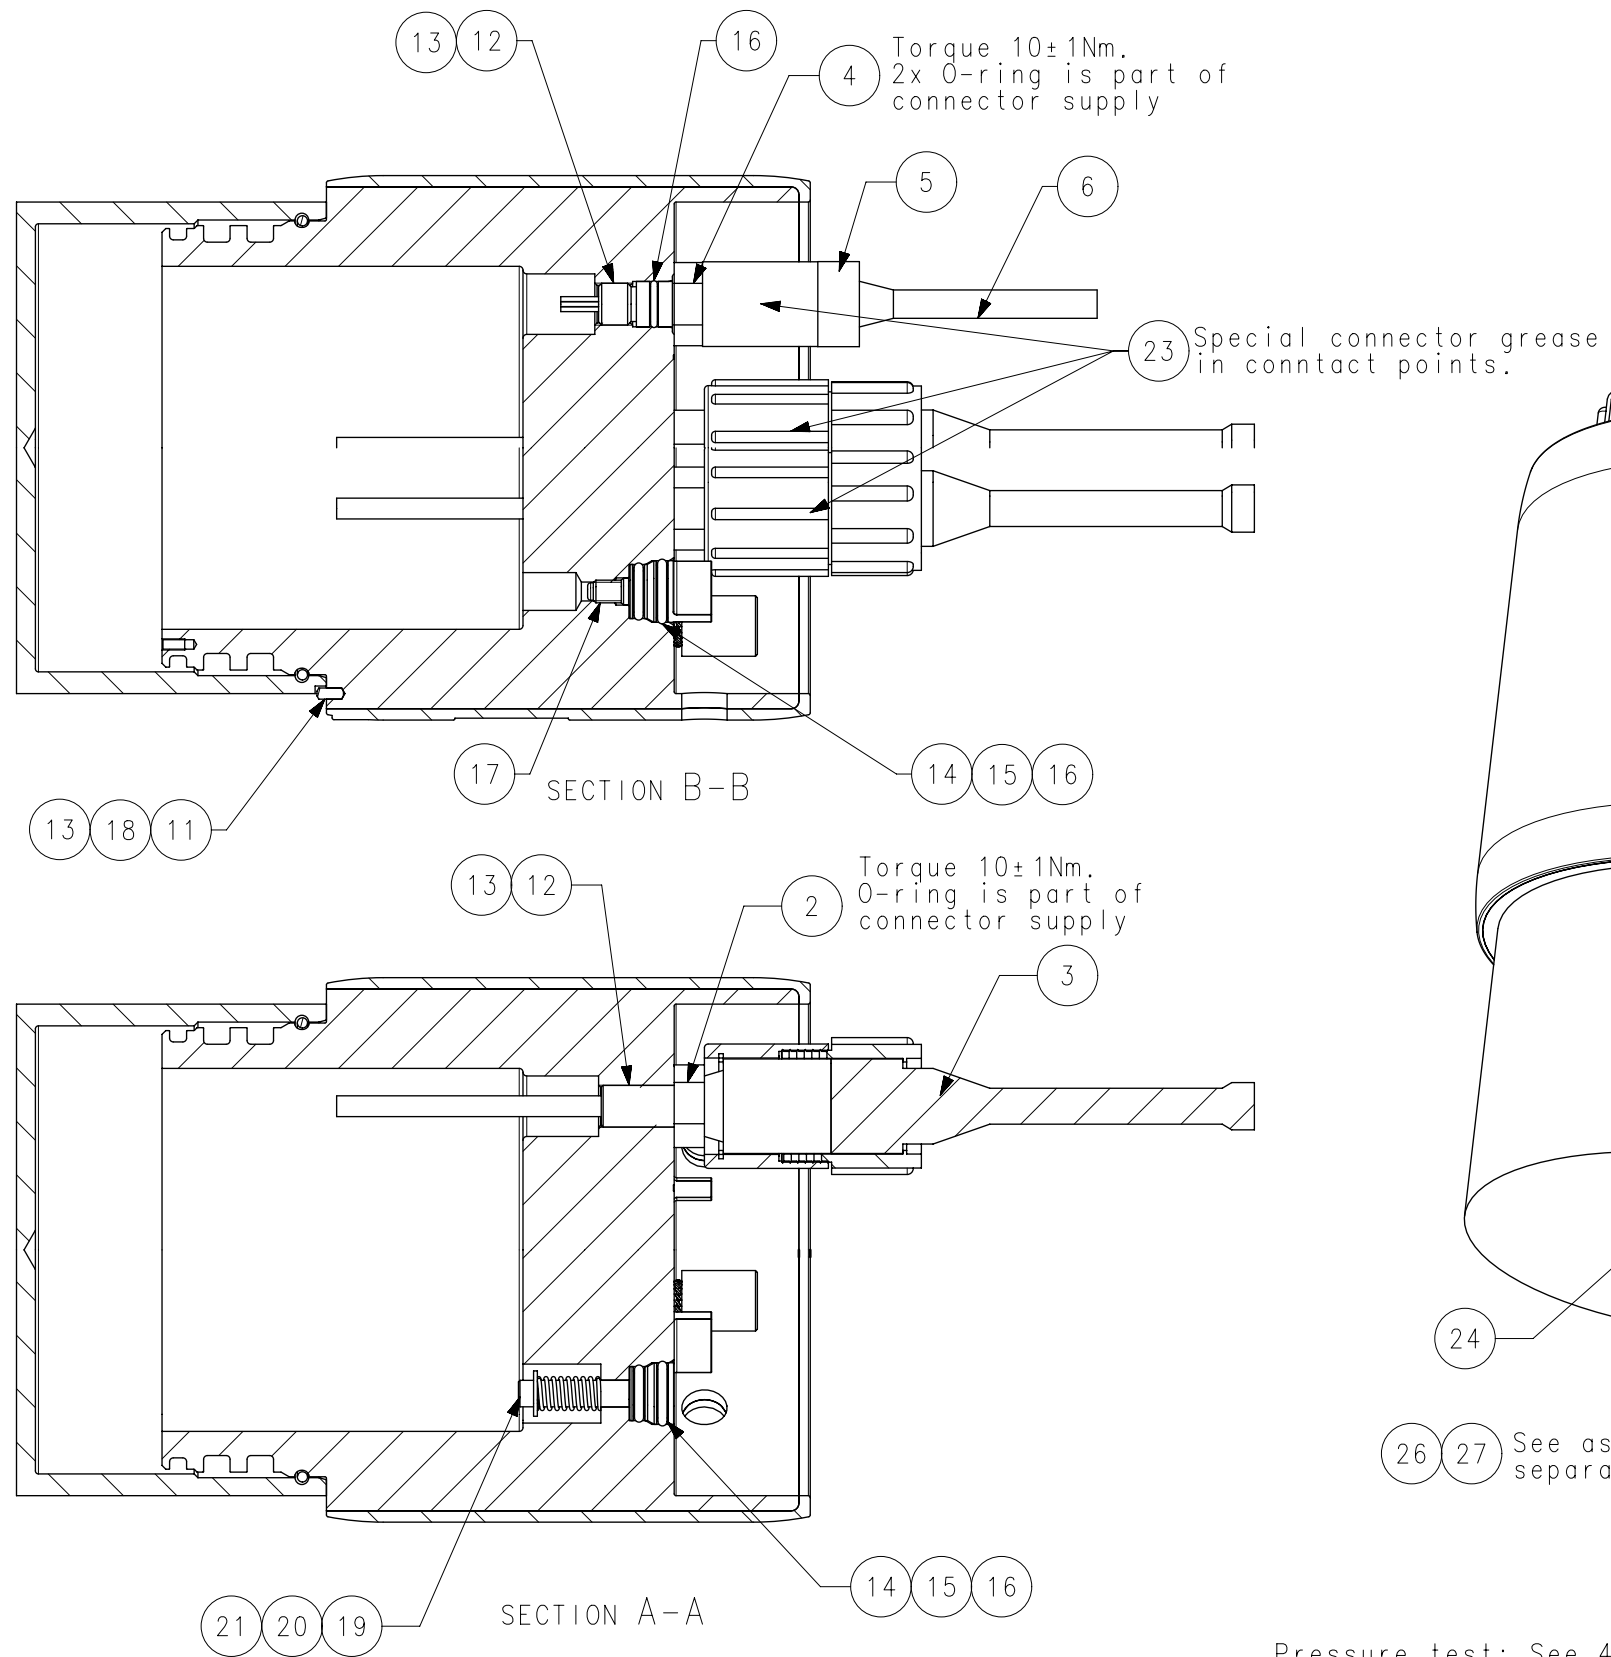
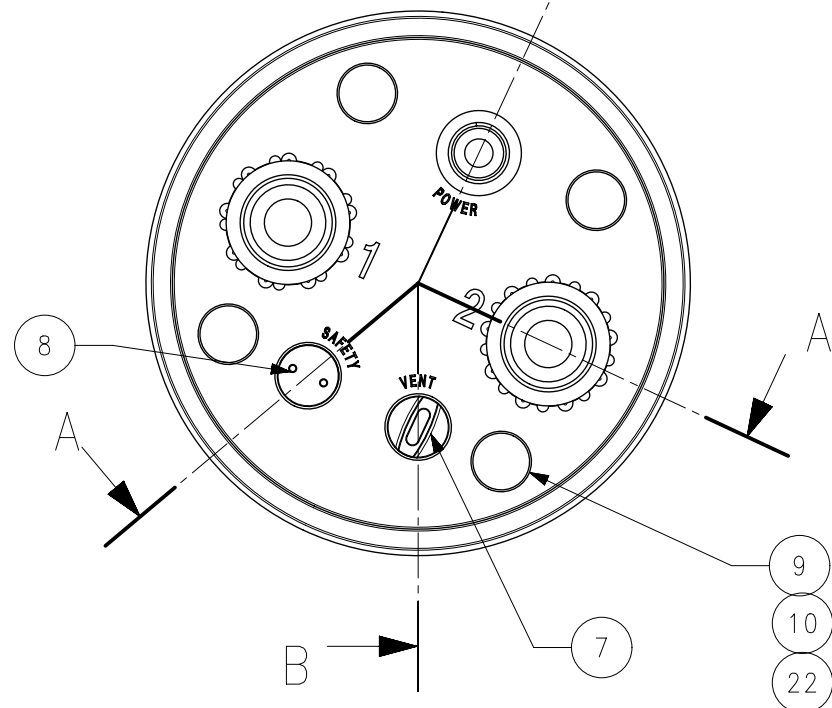


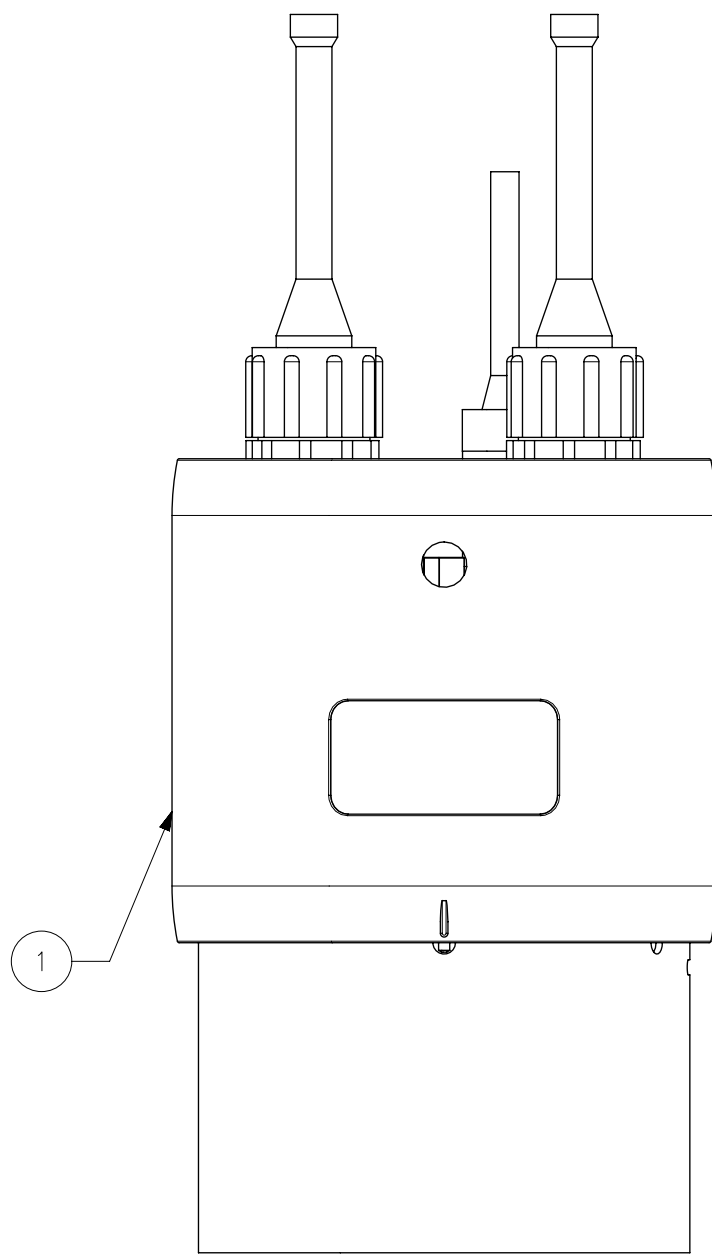

26 27 See assembly of connectors in
separate document (410622)

Pressure test: See 415552

B	2016.07.05	Changed test procedure	OJE	IW	IW
A	2016.02.23	First Issue	OJE	BØJ	IW
REV.	DATE	DESCRIPTION	Designed by	Checked by	Approved by
Material: NO data Surface Treatment: -			Unless Otherwise Stated, Tolerances: DIM.: ISO 2768-mK Threads: 6g/6H Surface: -		
 Kongsberg Maritime AS Subsea Division Horten - Norway			Title Communication end cap 24V Assembly WBT Tube		
			Sheet 1/1 Size A3 Scale 1:2		
Project / Product name			Project number		
Drawing type Mechanical Drawing			Document ID 410620		
The reproduction, distribution and utilization of this document as well as the communication of its contents to others without express authorization is prohibited. Offenders will be held liable for the payment of damages. All rights reserved in the event of grant of a patent, utility model or design. Kongsberg Maritime			Revision/Version B		