


Safety Housing

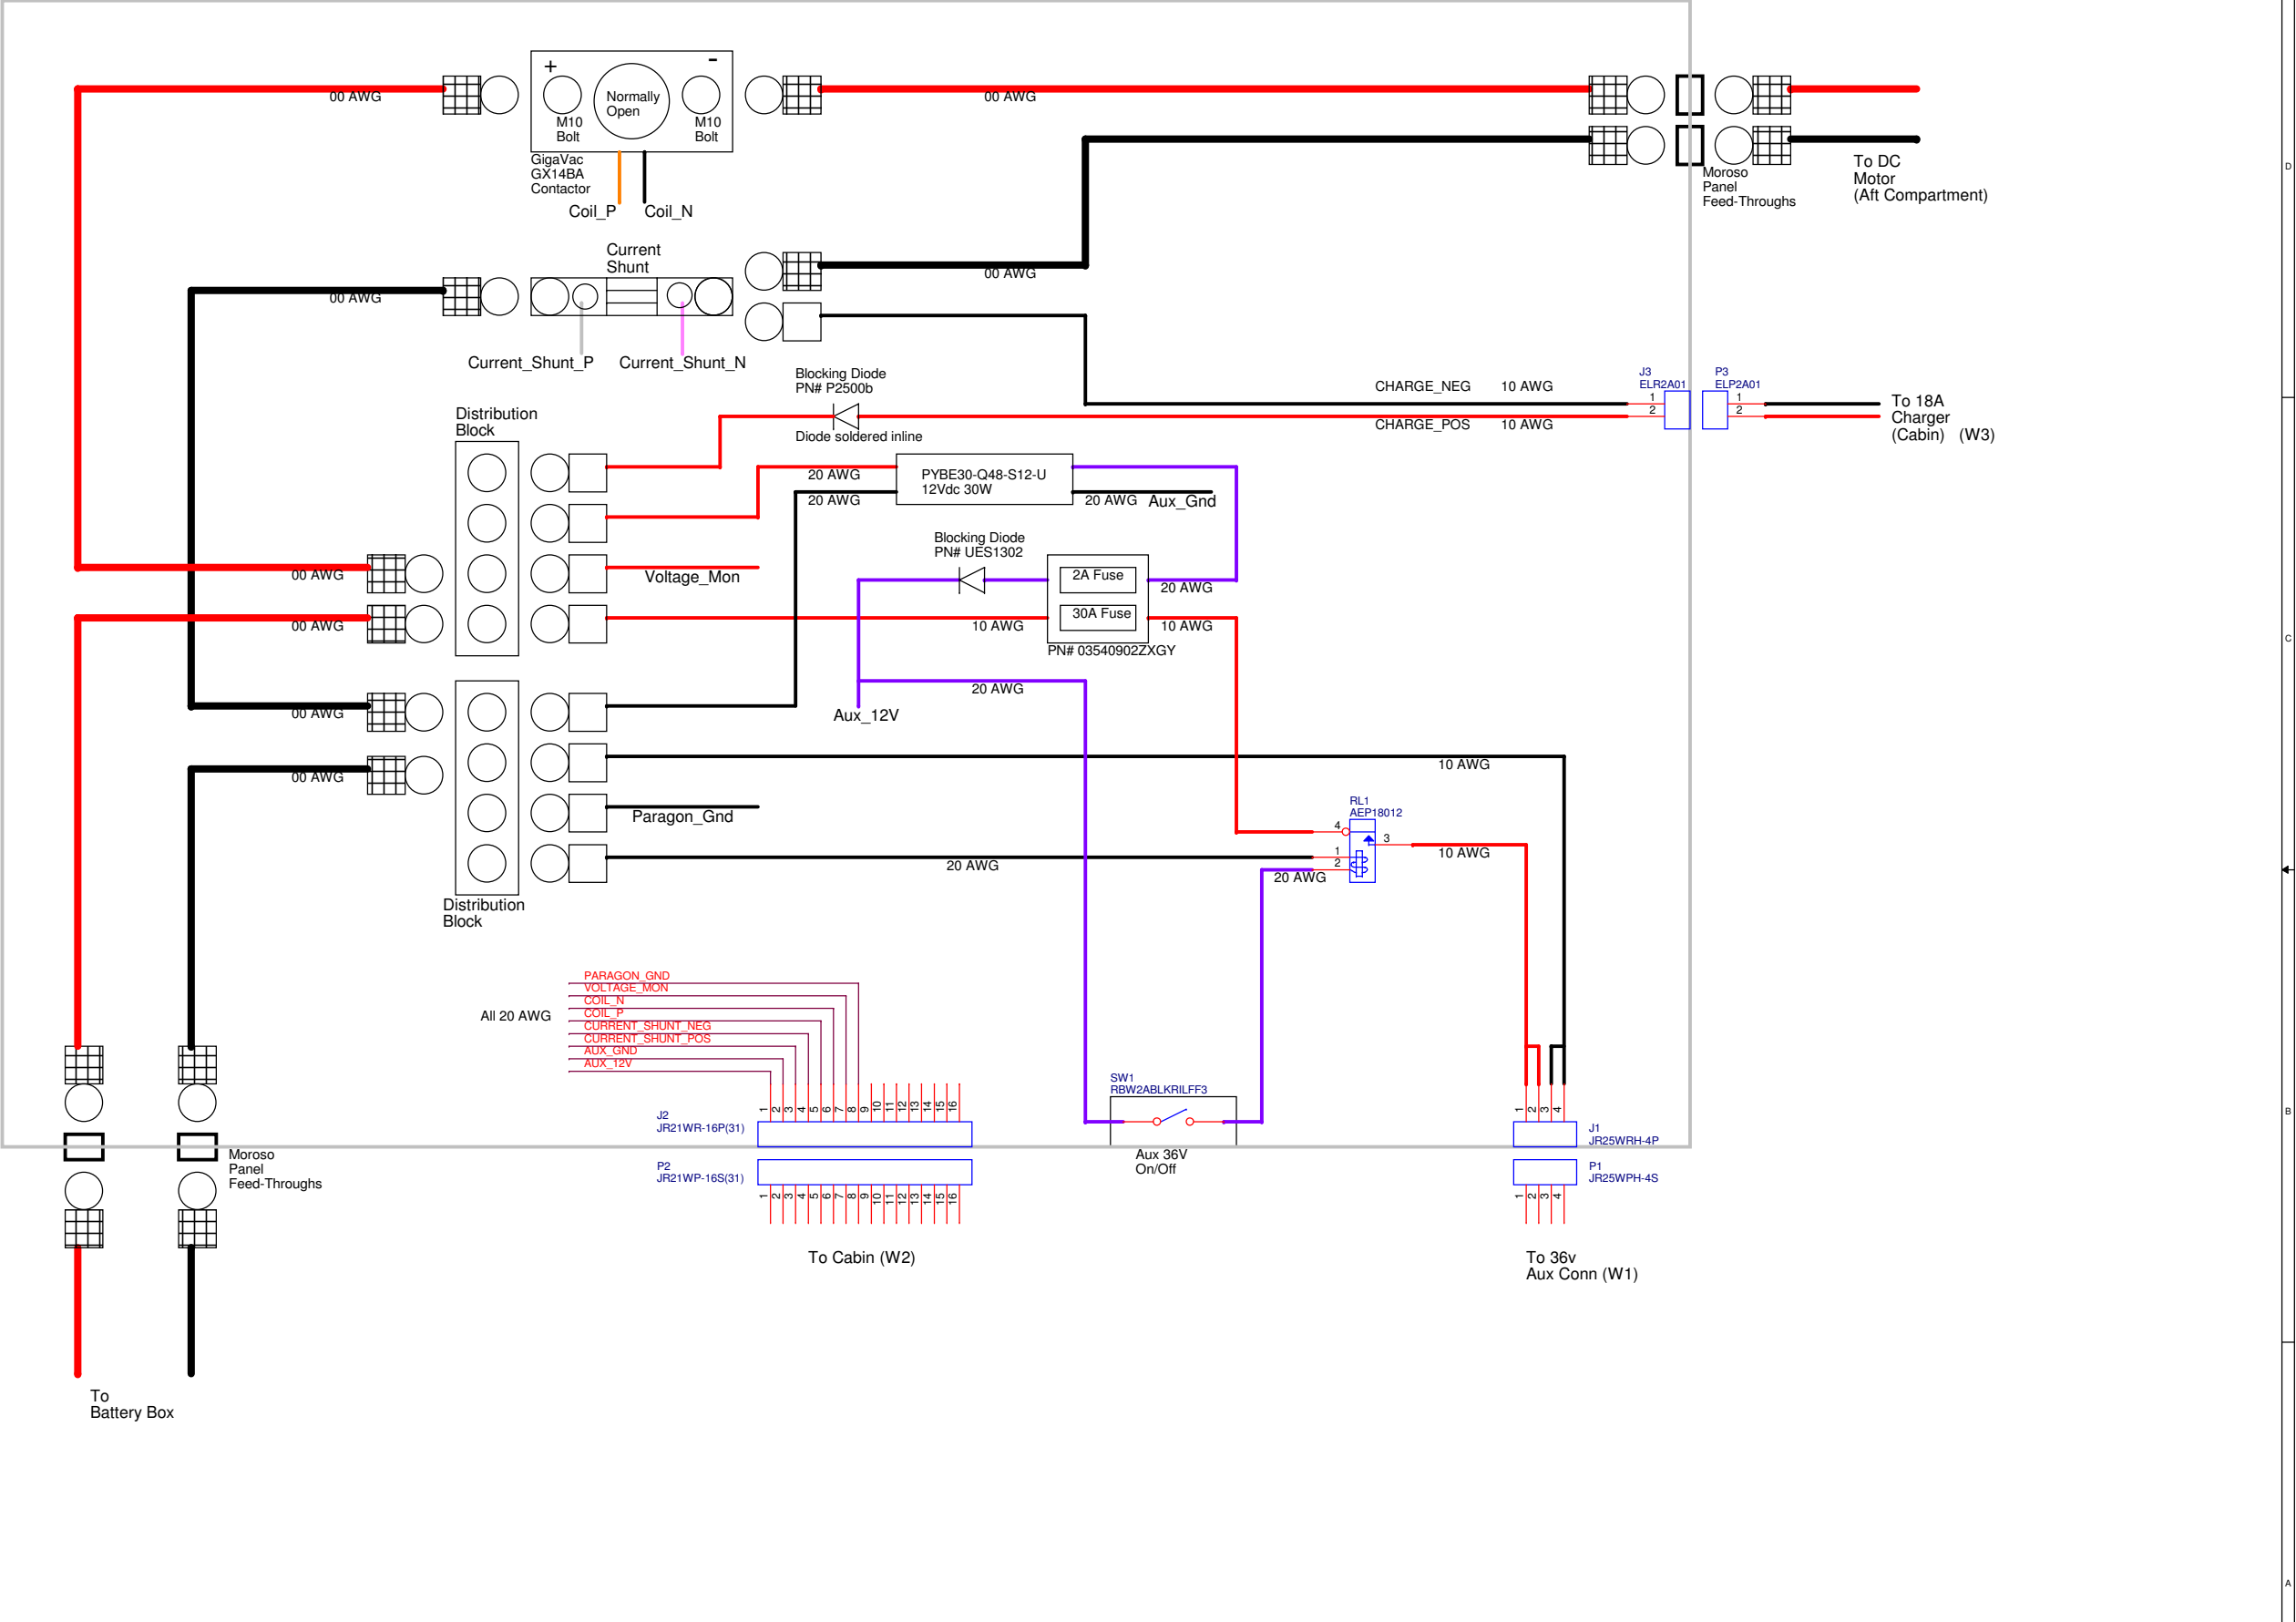

West Marine PN# 214205
Manufacturer PN# 252295



Schematic Name: Final Drawings - July 2022			
Page Title: 03a Safety Housing		Engineer: <Engineer>	
Project Name: <Project Name>		Designer: <Designer>	
Group Name: <System>	System: <Subsystem>	Subsystem: <Subsystem>	Last Updated By: <Updated By>
Drawing Number: <MBARI DN>	Release: <Rev>	Version: <Version>	Status: <Status>
Page Modify Date: Friday, September 10, 2022	Check In Date: <LCID>	Sheet <Page Number>	Page Count <Page Count>