


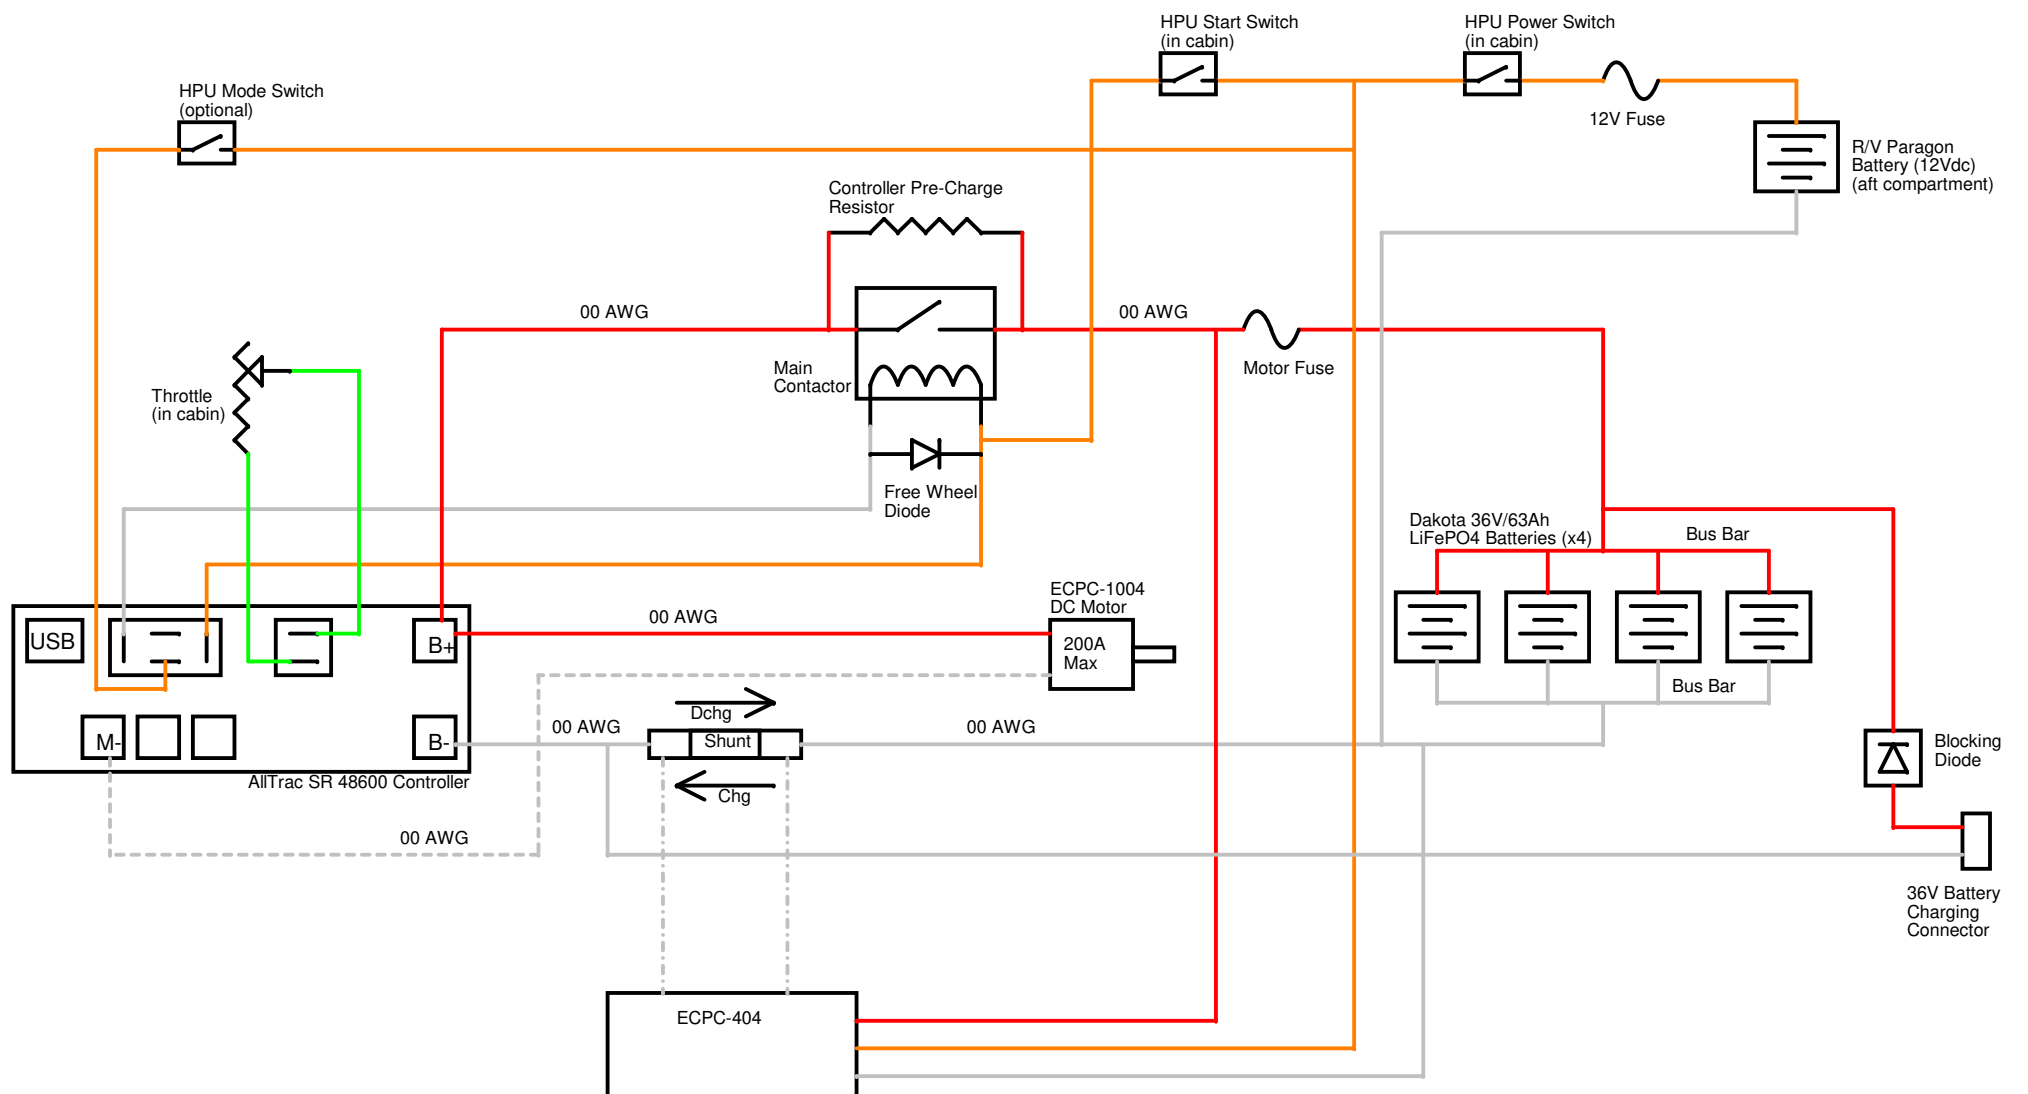

Schematic Name: Paragon HPU Upgrades				
Page Title: Alltrac Controller Option			Engineer: Chad Kacey	
Project Name: <Project Name>			Designer: <Designer>	
Group Name: <System>	System: <System>	Subsystem: <Subsystem>	Last Updated By: <Updated By>	
Drawing Number: Tuesday, February 22, 2022	<MBARI DN>	Release: <Rev>	Version: <Version>	Status: <Status>
Page Modify Date: Tuesday, February 22, 2022	Check In Date: <LCID>		Sheet <Page of num>	Size: B
Count				