


Battery Box

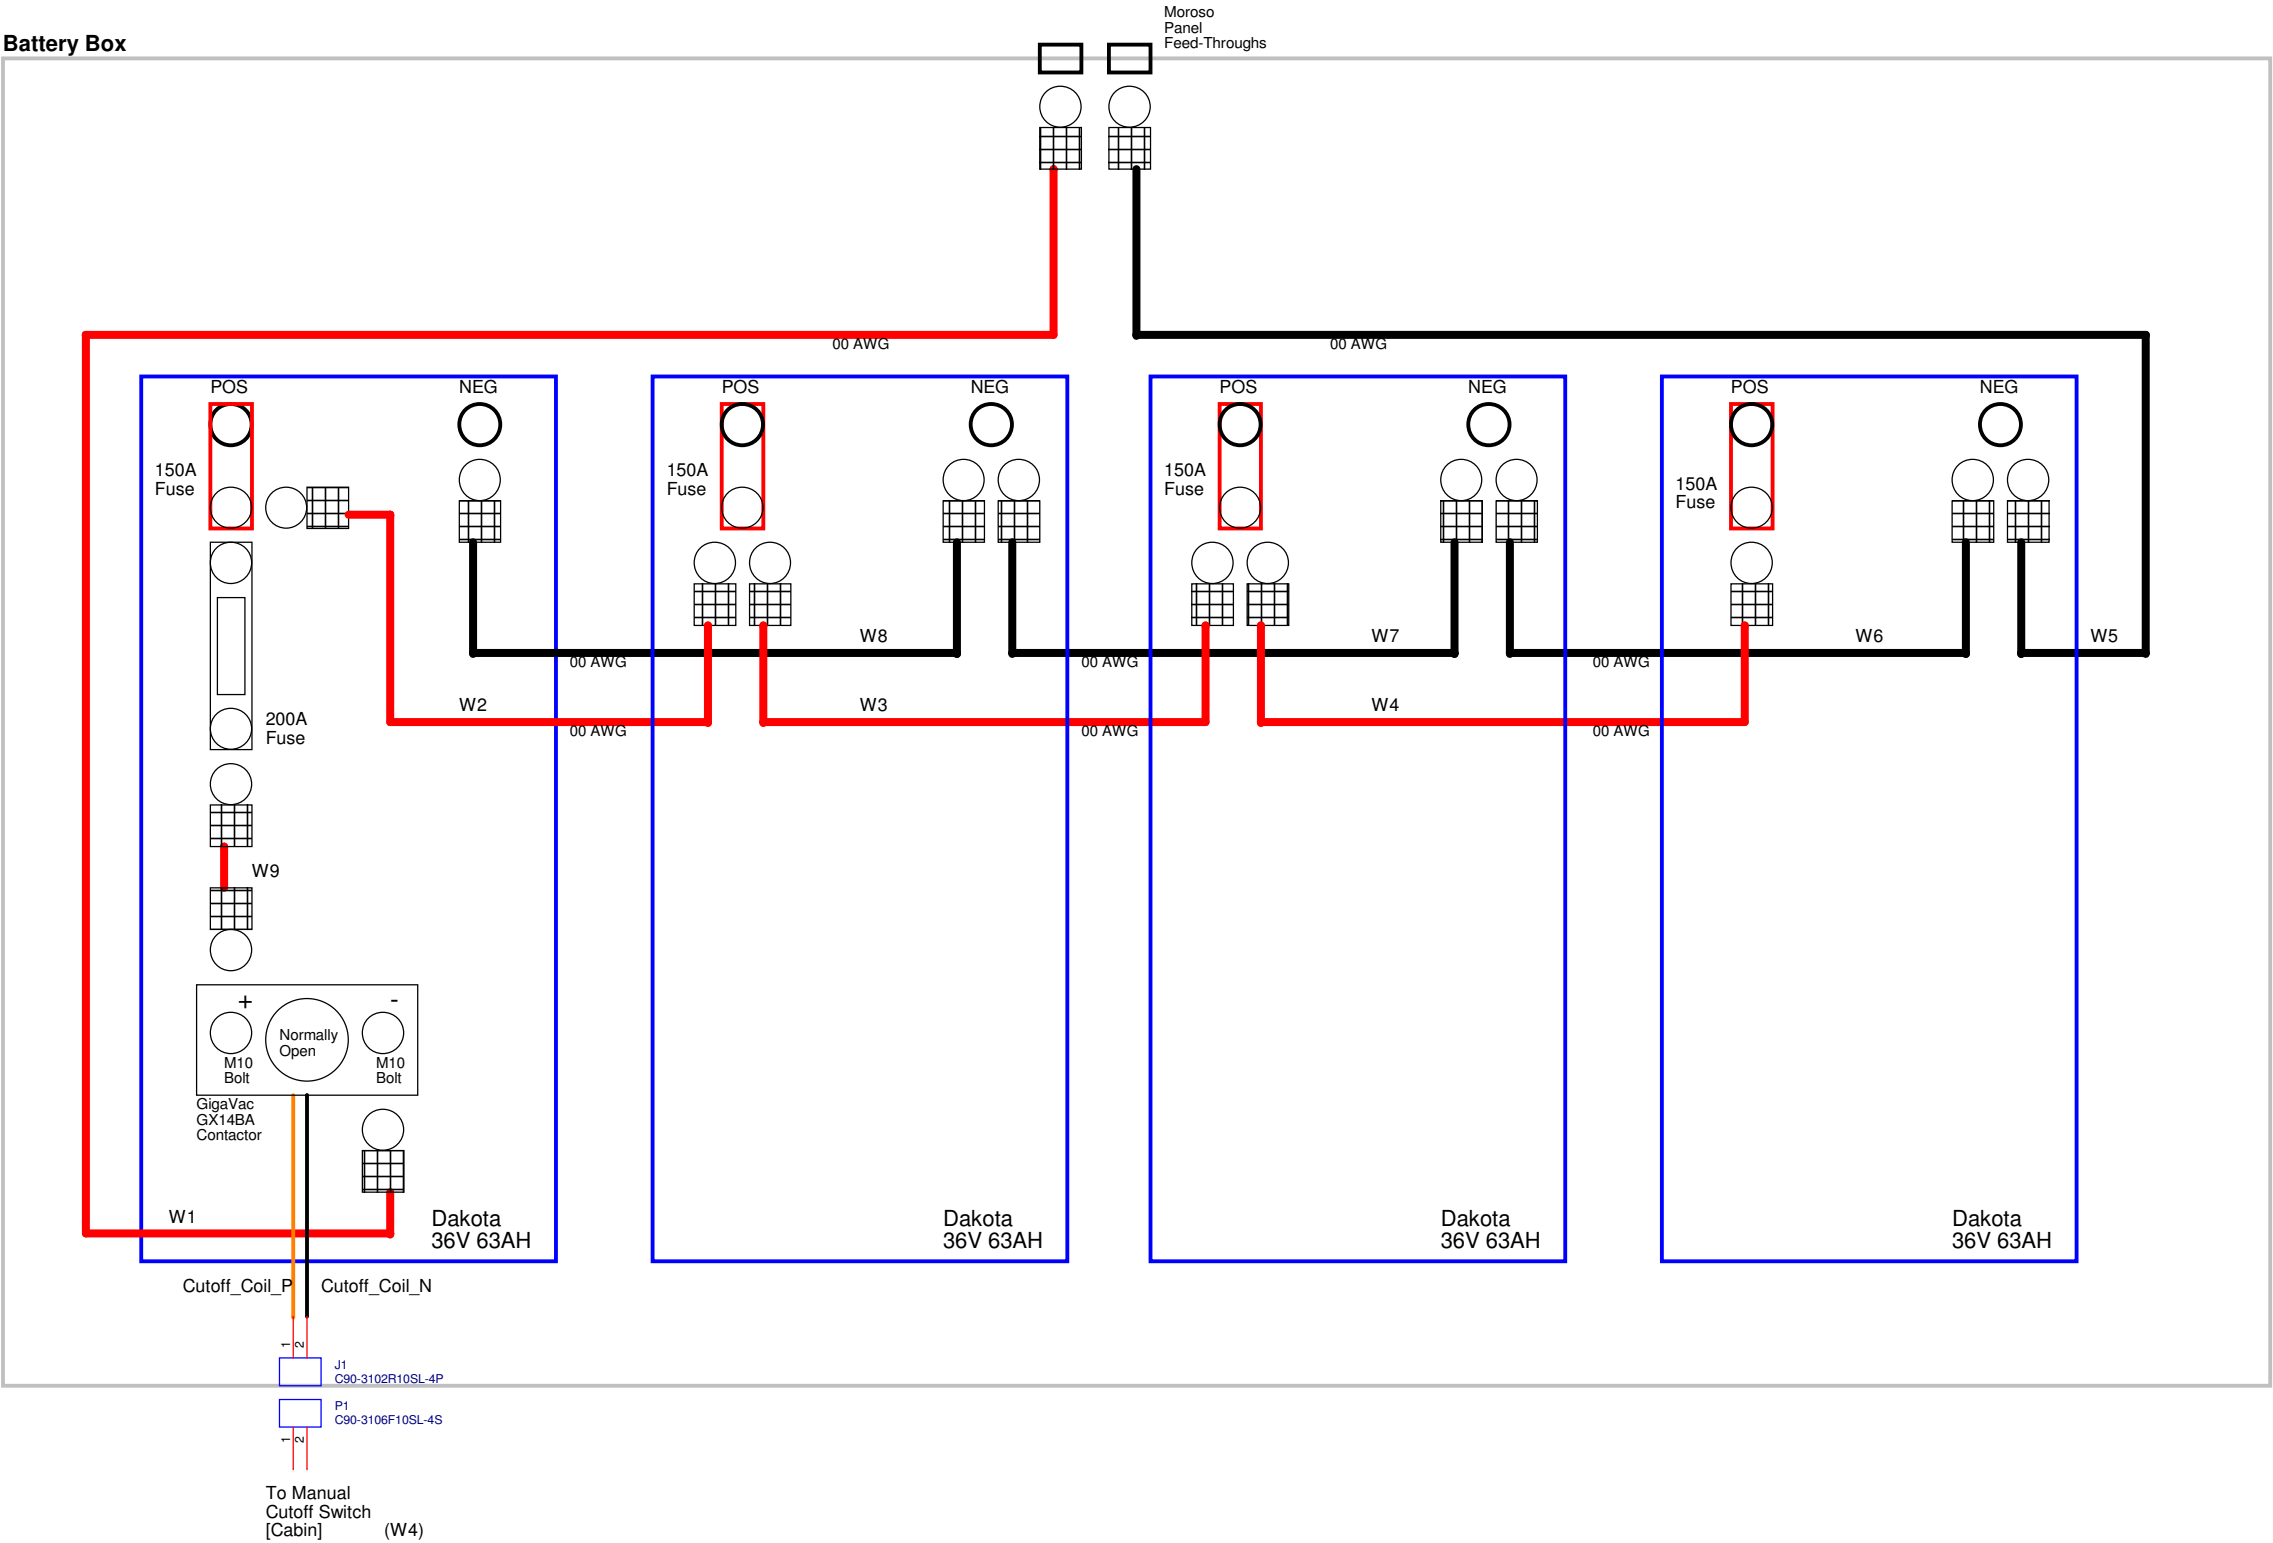

- Notes:
1. Everything is enclosed in a single metal box (or two metal boxes).
 - 1a. Metal firewalls between each battery are needed.
 2. Coil connections for contactor go to a manual cutoff switch in cabin.
 3. W2, W3, W4, W6, W7, and W8 need to be the same lengths.
 4. Are the output 00AWG wires going to be attached to Moroso Panel Feedthroughs?



Schematic Name: Final Drawings - July 2022			
Page Title: 02 Battery Box		Engineer: <Engineer>	
Project Name: <Project Name>		Designer: <Designer>	
Group Name: <System>		Last Updated By: <Updated By>	
System: <Subsystem>		Status: <Status>	
Drawing Number: MBARI DN		Release: <Rev>Version: <Version>	
Page Modify Date: Wednesday, August 10, 2022		Check In Date: <LCID>	
Sheet		Page Number <Page Number>	
Size: C		Page Count: <Page Count>	