


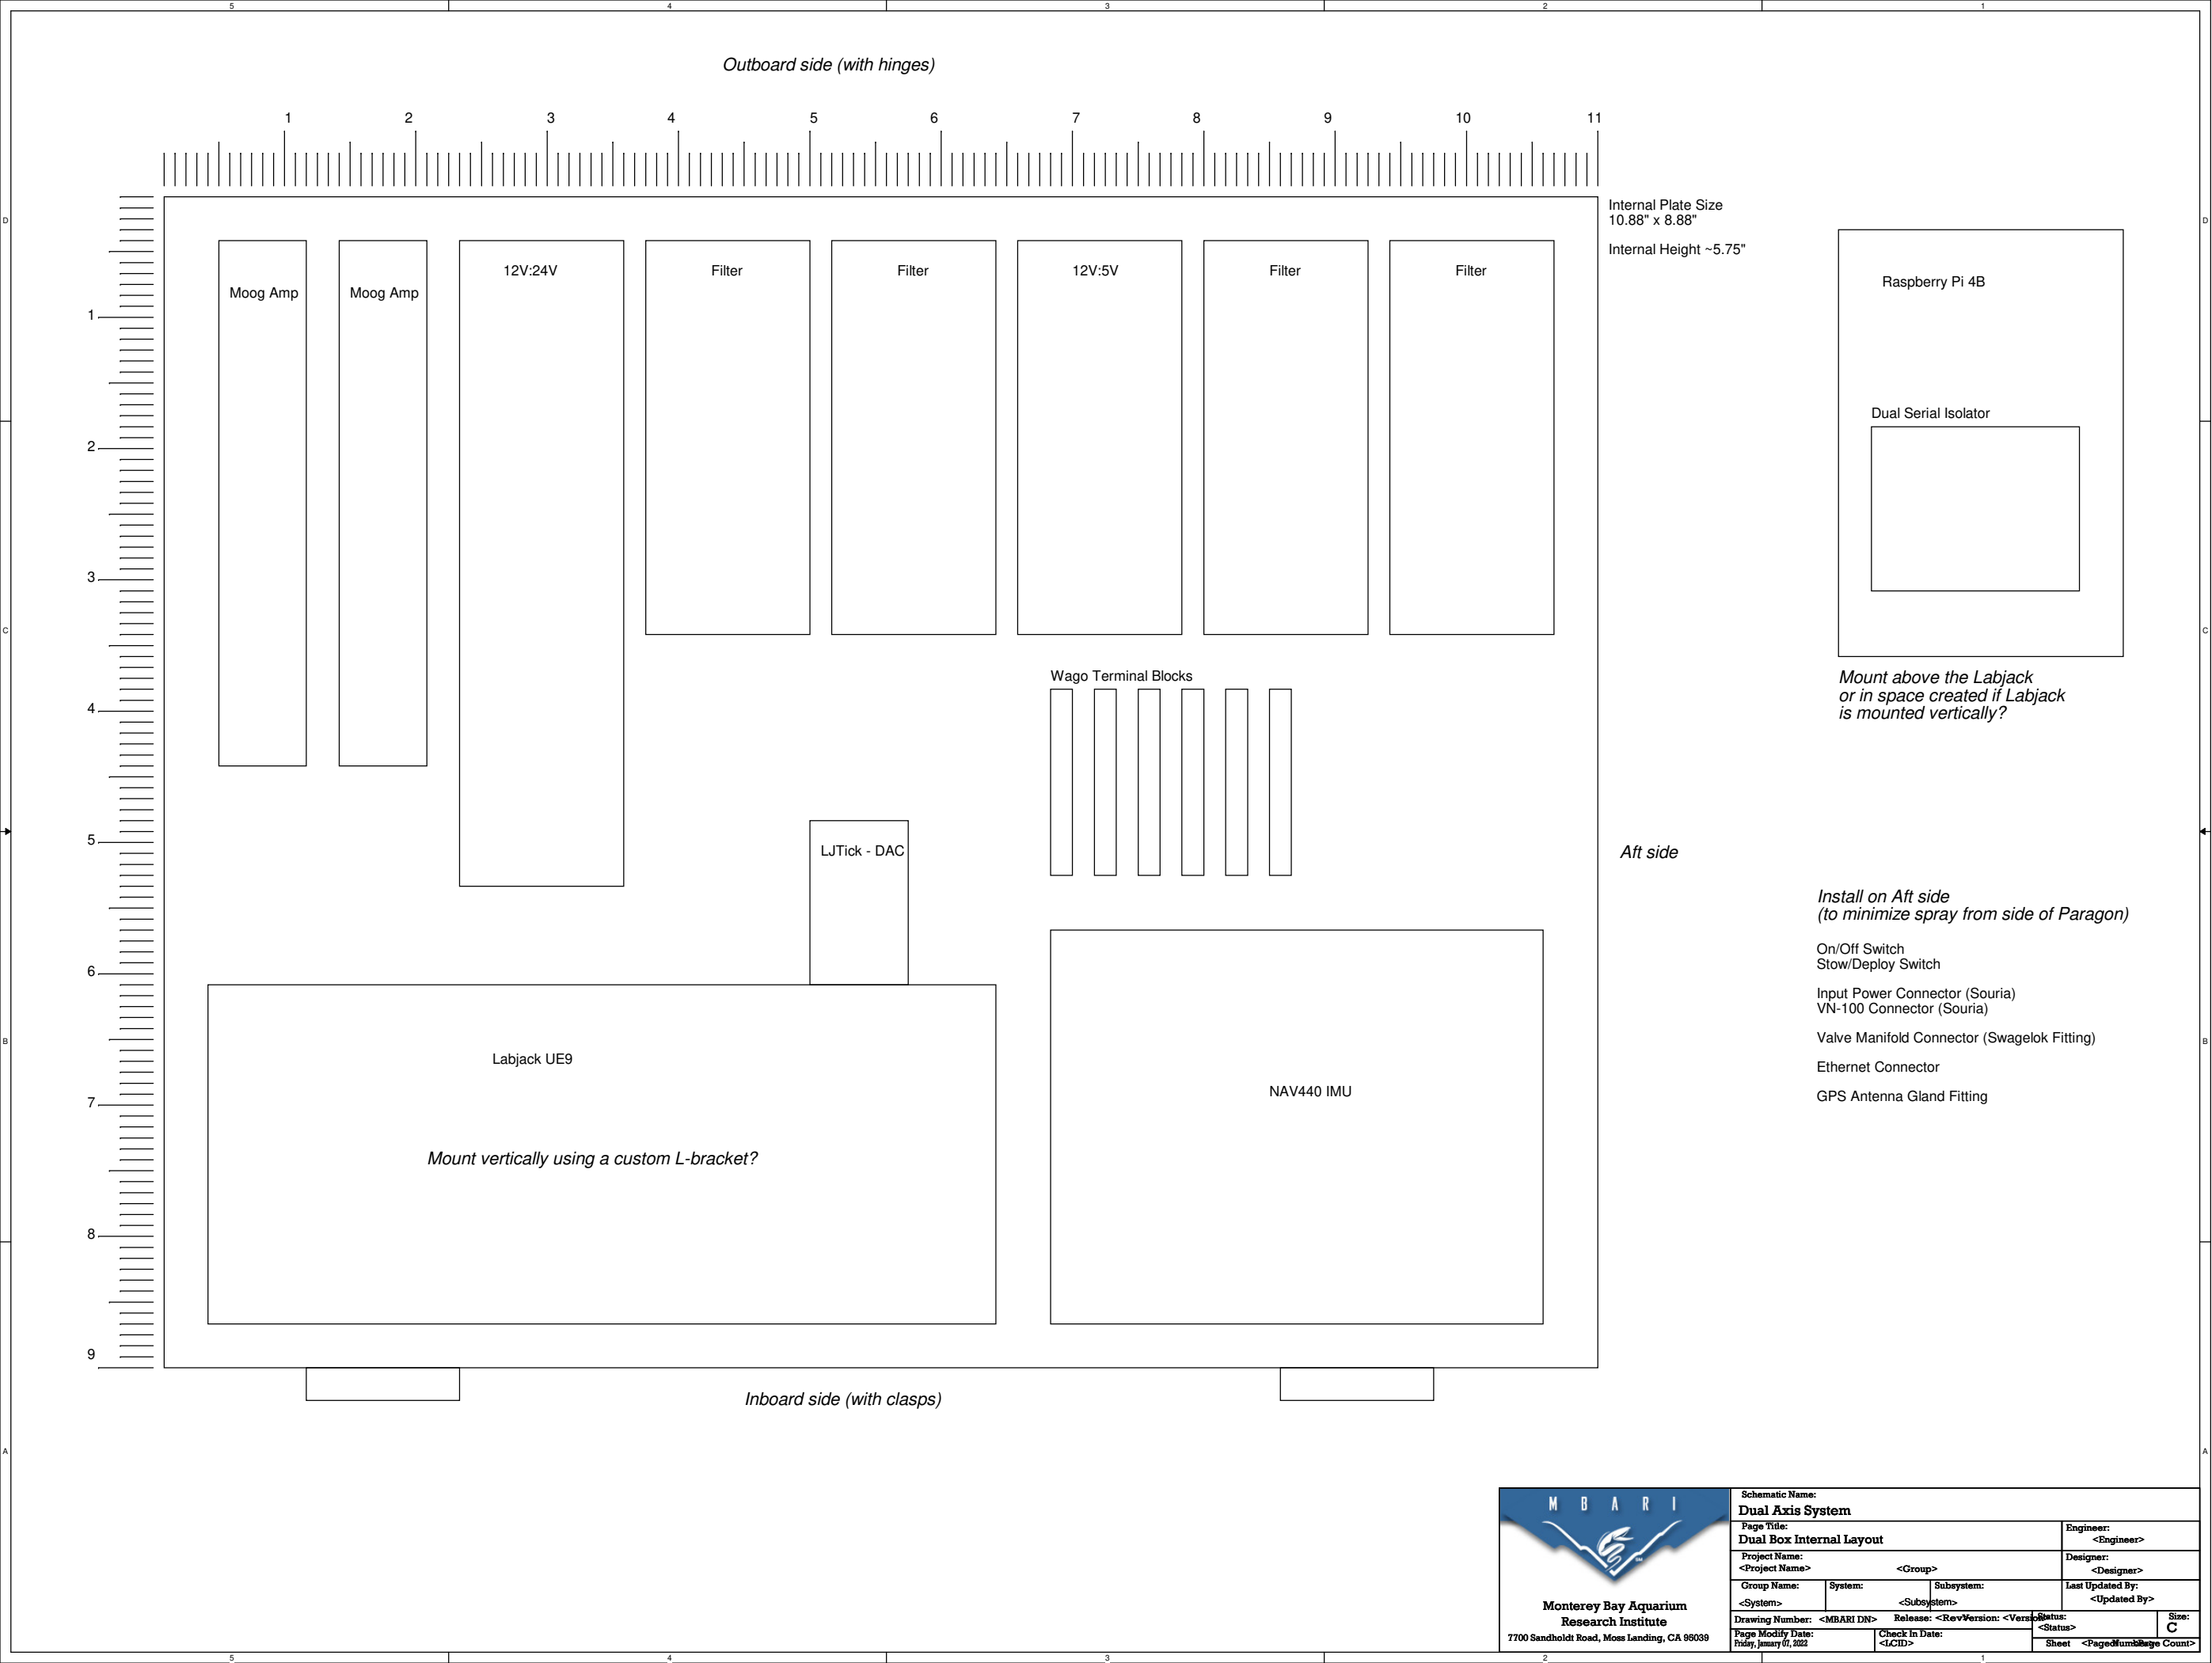

MBARI

Monterey Bay Aquarium
Research Institute

7700 Sandholdt Road, Moss Landing, CA 95039

Schematic Name:
Dual Axis System

Page Title:
Dual Box Internal Layout

Project Name:
<Project Name>

Group Name:
<System>

System:
<Subsystem>

Engineer:
<Engineer>

Designer:
<Designer>

Last Updated By:
<Updated By>

Drawing Number:
MBARI DN-
Friday, January 01, 2022

Release:
<Rev>

Check In Date:
<LCID>

Version:
<Version>

Status:
<Status>

Size:
C

Sheet
<Page Number>

Page Count:
<Page Count>