


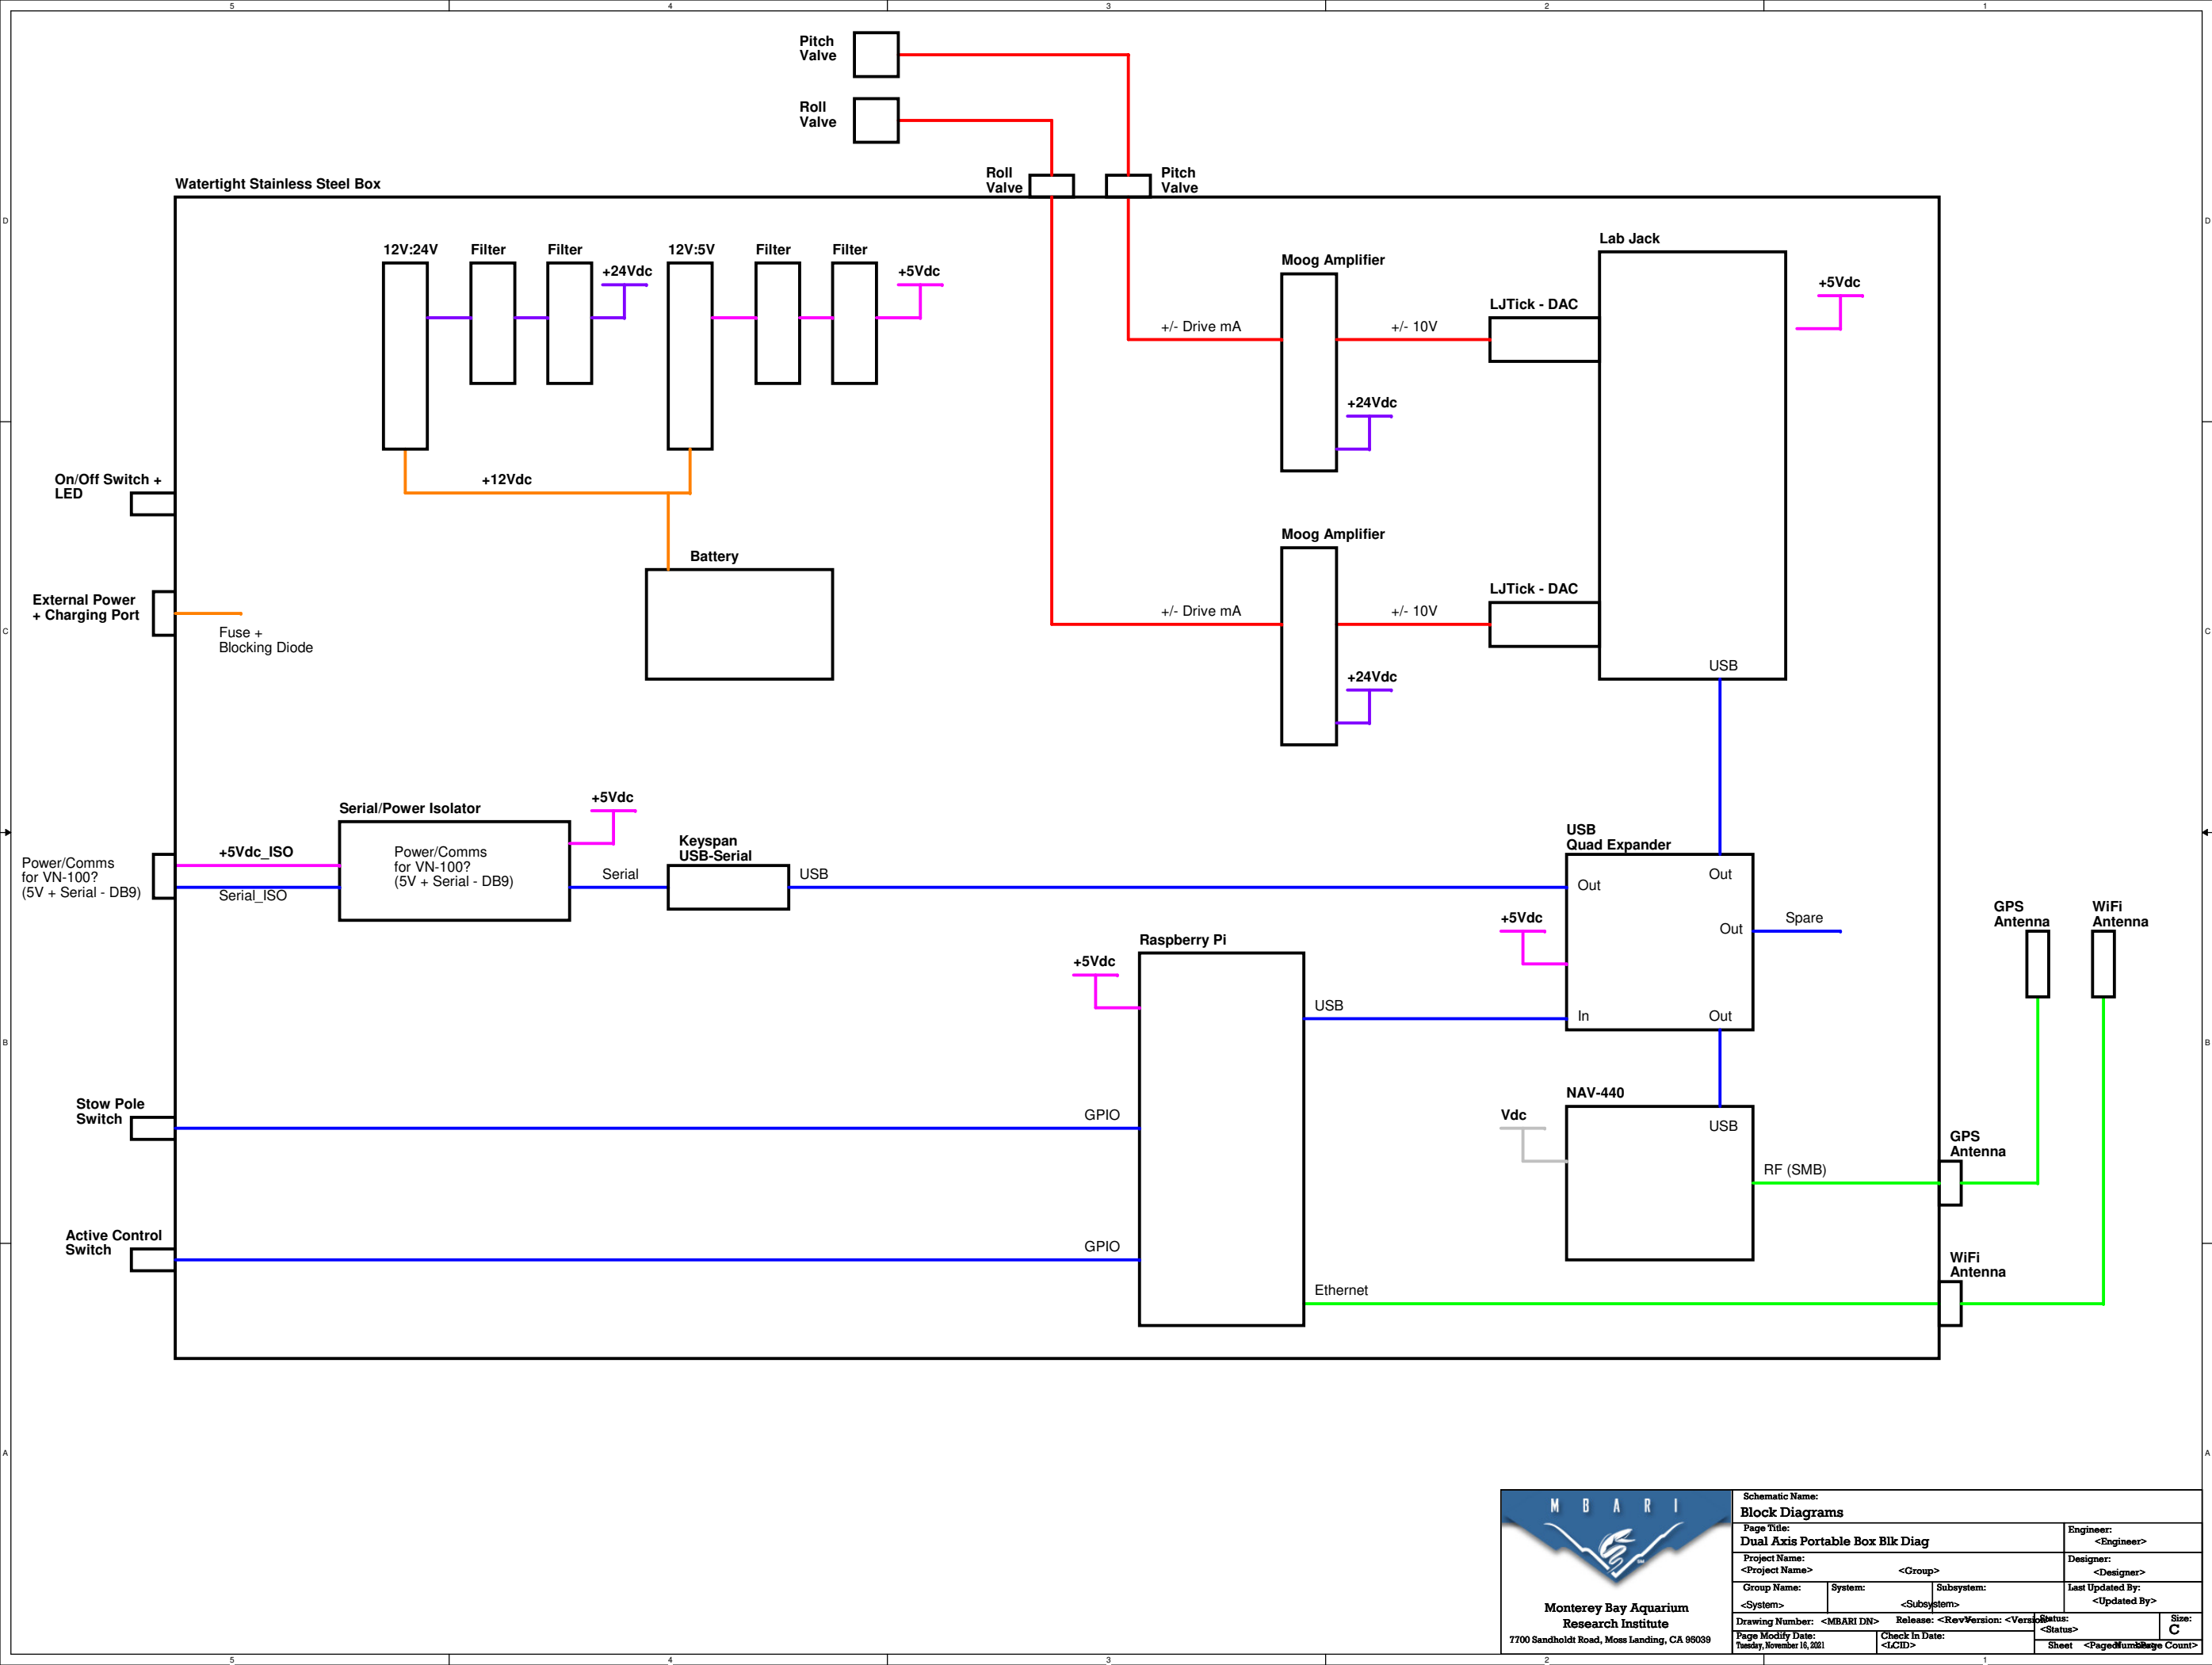

|                                                       |                        |                           |                                  |
|-------------------------------------------------------|------------------------|---------------------------|----------------------------------|
| Schematic Name:<br><b>Block Diagrams</b>              |                        |                           |                                  |
| Page Title:<br><b>Dual Axis Portable Box Blk Diag</b> |                        | Engineer:<br><Engineer>   |                                  |
| Project Name:<br><Project Name>                       |                        | Designer:<br><Designer>   |                                  |
| Group Name:<br><System>                               | System:<br><Subsystem> | Subsystem:<br><Subsystem> | Last Updated By:<br><Updated By> |
| Drawing Number:<br>Tuesday, November 16, 2021         | Release:<br><LCID>     | Version:<br><Version>     | Status:<br><Status>              |
| Page Modify Date:<br>Tuesday, November 16, 2021       |                        | Sheet<br><Page Number>    | Size<br><b>C</b>                 |