


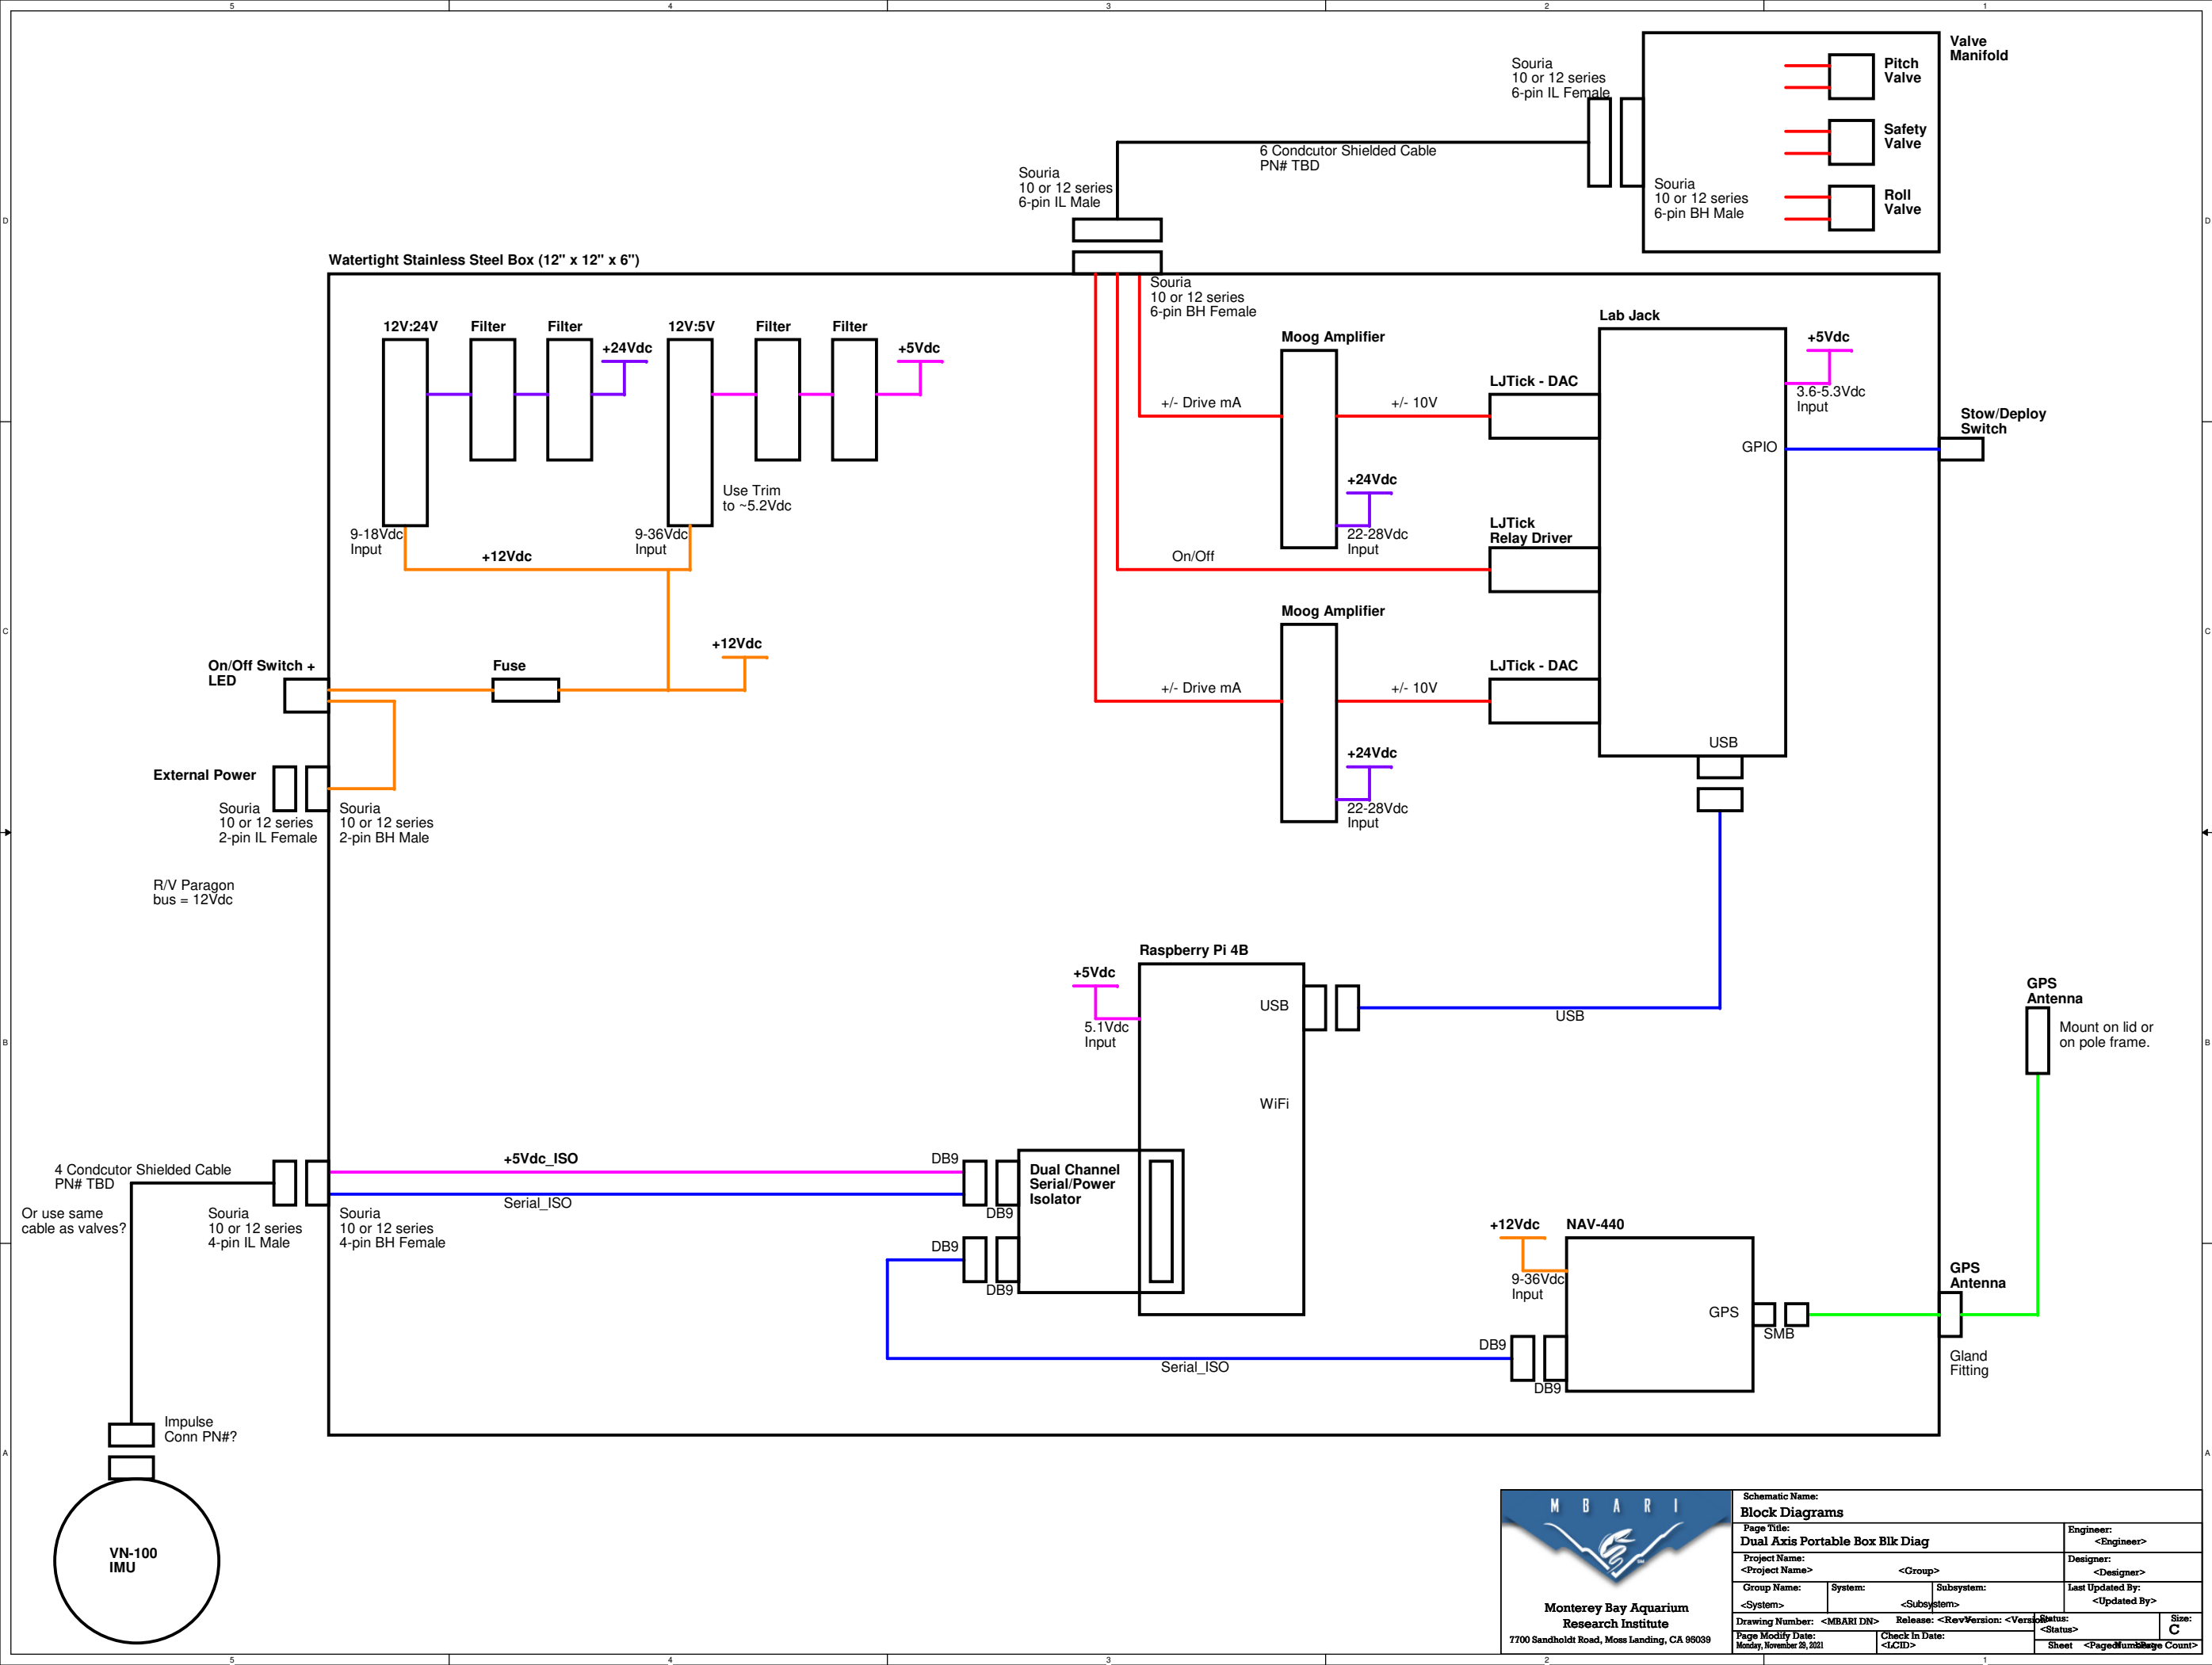

Schematic Name: Block Diagrams			
Page Title: Dual Axis Portable Box Blk Diag		Engineer: <Engineer>	
Project Name: <Project Name>		Designer: <Designer>	
Group Name: <Group>	System: <System>	Subsystem: <Subsystem>	Last Updated By: <Updated By>
Drawing Number: <MBARI DN>		Release: <Rev>Version: <Version>Status: <Status>	
Page Modify Date: Monday, November 30, 2021		Check In Date: <JCID>	Sheet <Page Number> of <Page Count>