


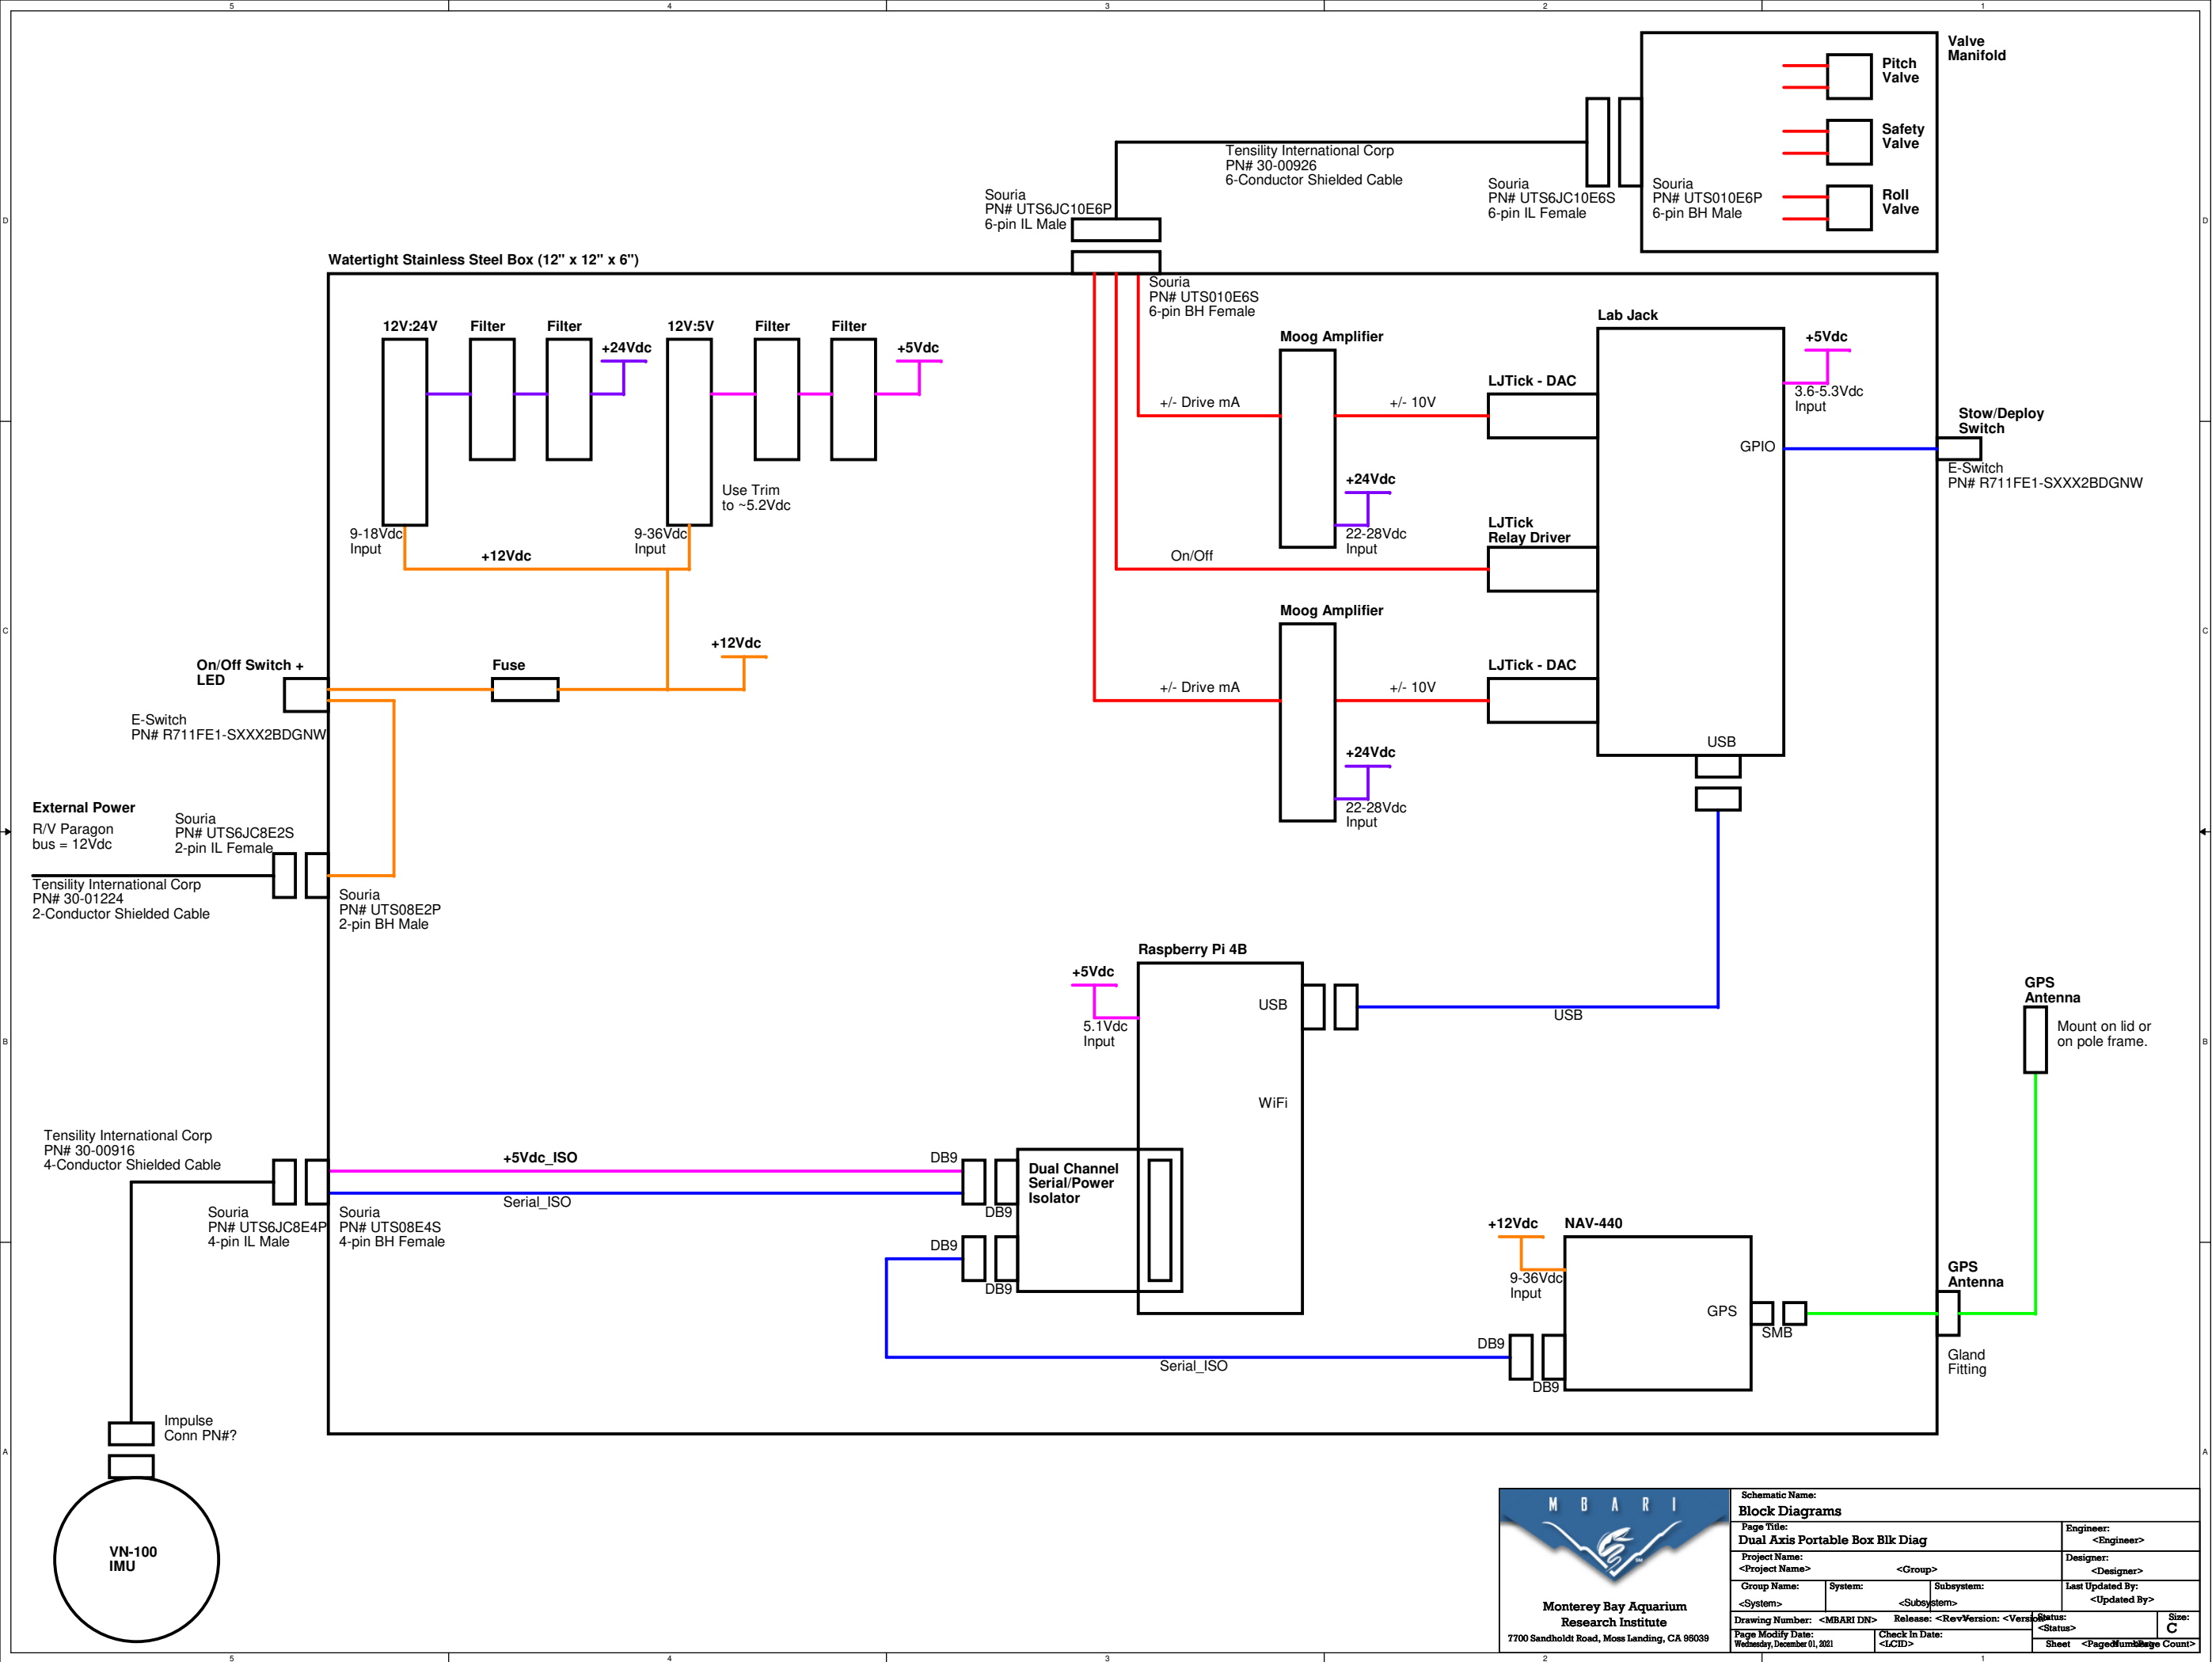

Schematic Name: Block Diagrams			
Page Title: Dual Axis Portable Box Blk Diag		Engineer: <Engineer>	
Project Name: <Project Name>		Designer: <Designer>	
Group Name: <System>		Last Updated By: <Updated By>	
System: <Subsystem>		Status: <Status>	
Drawing Number: <MBARI DN>		Size: C	
Page Modify Date: Wednesday, December 01, 2021		Sheet <Page Number>	
Check In Date: <JCID>		Page Count: <Page Count>	