


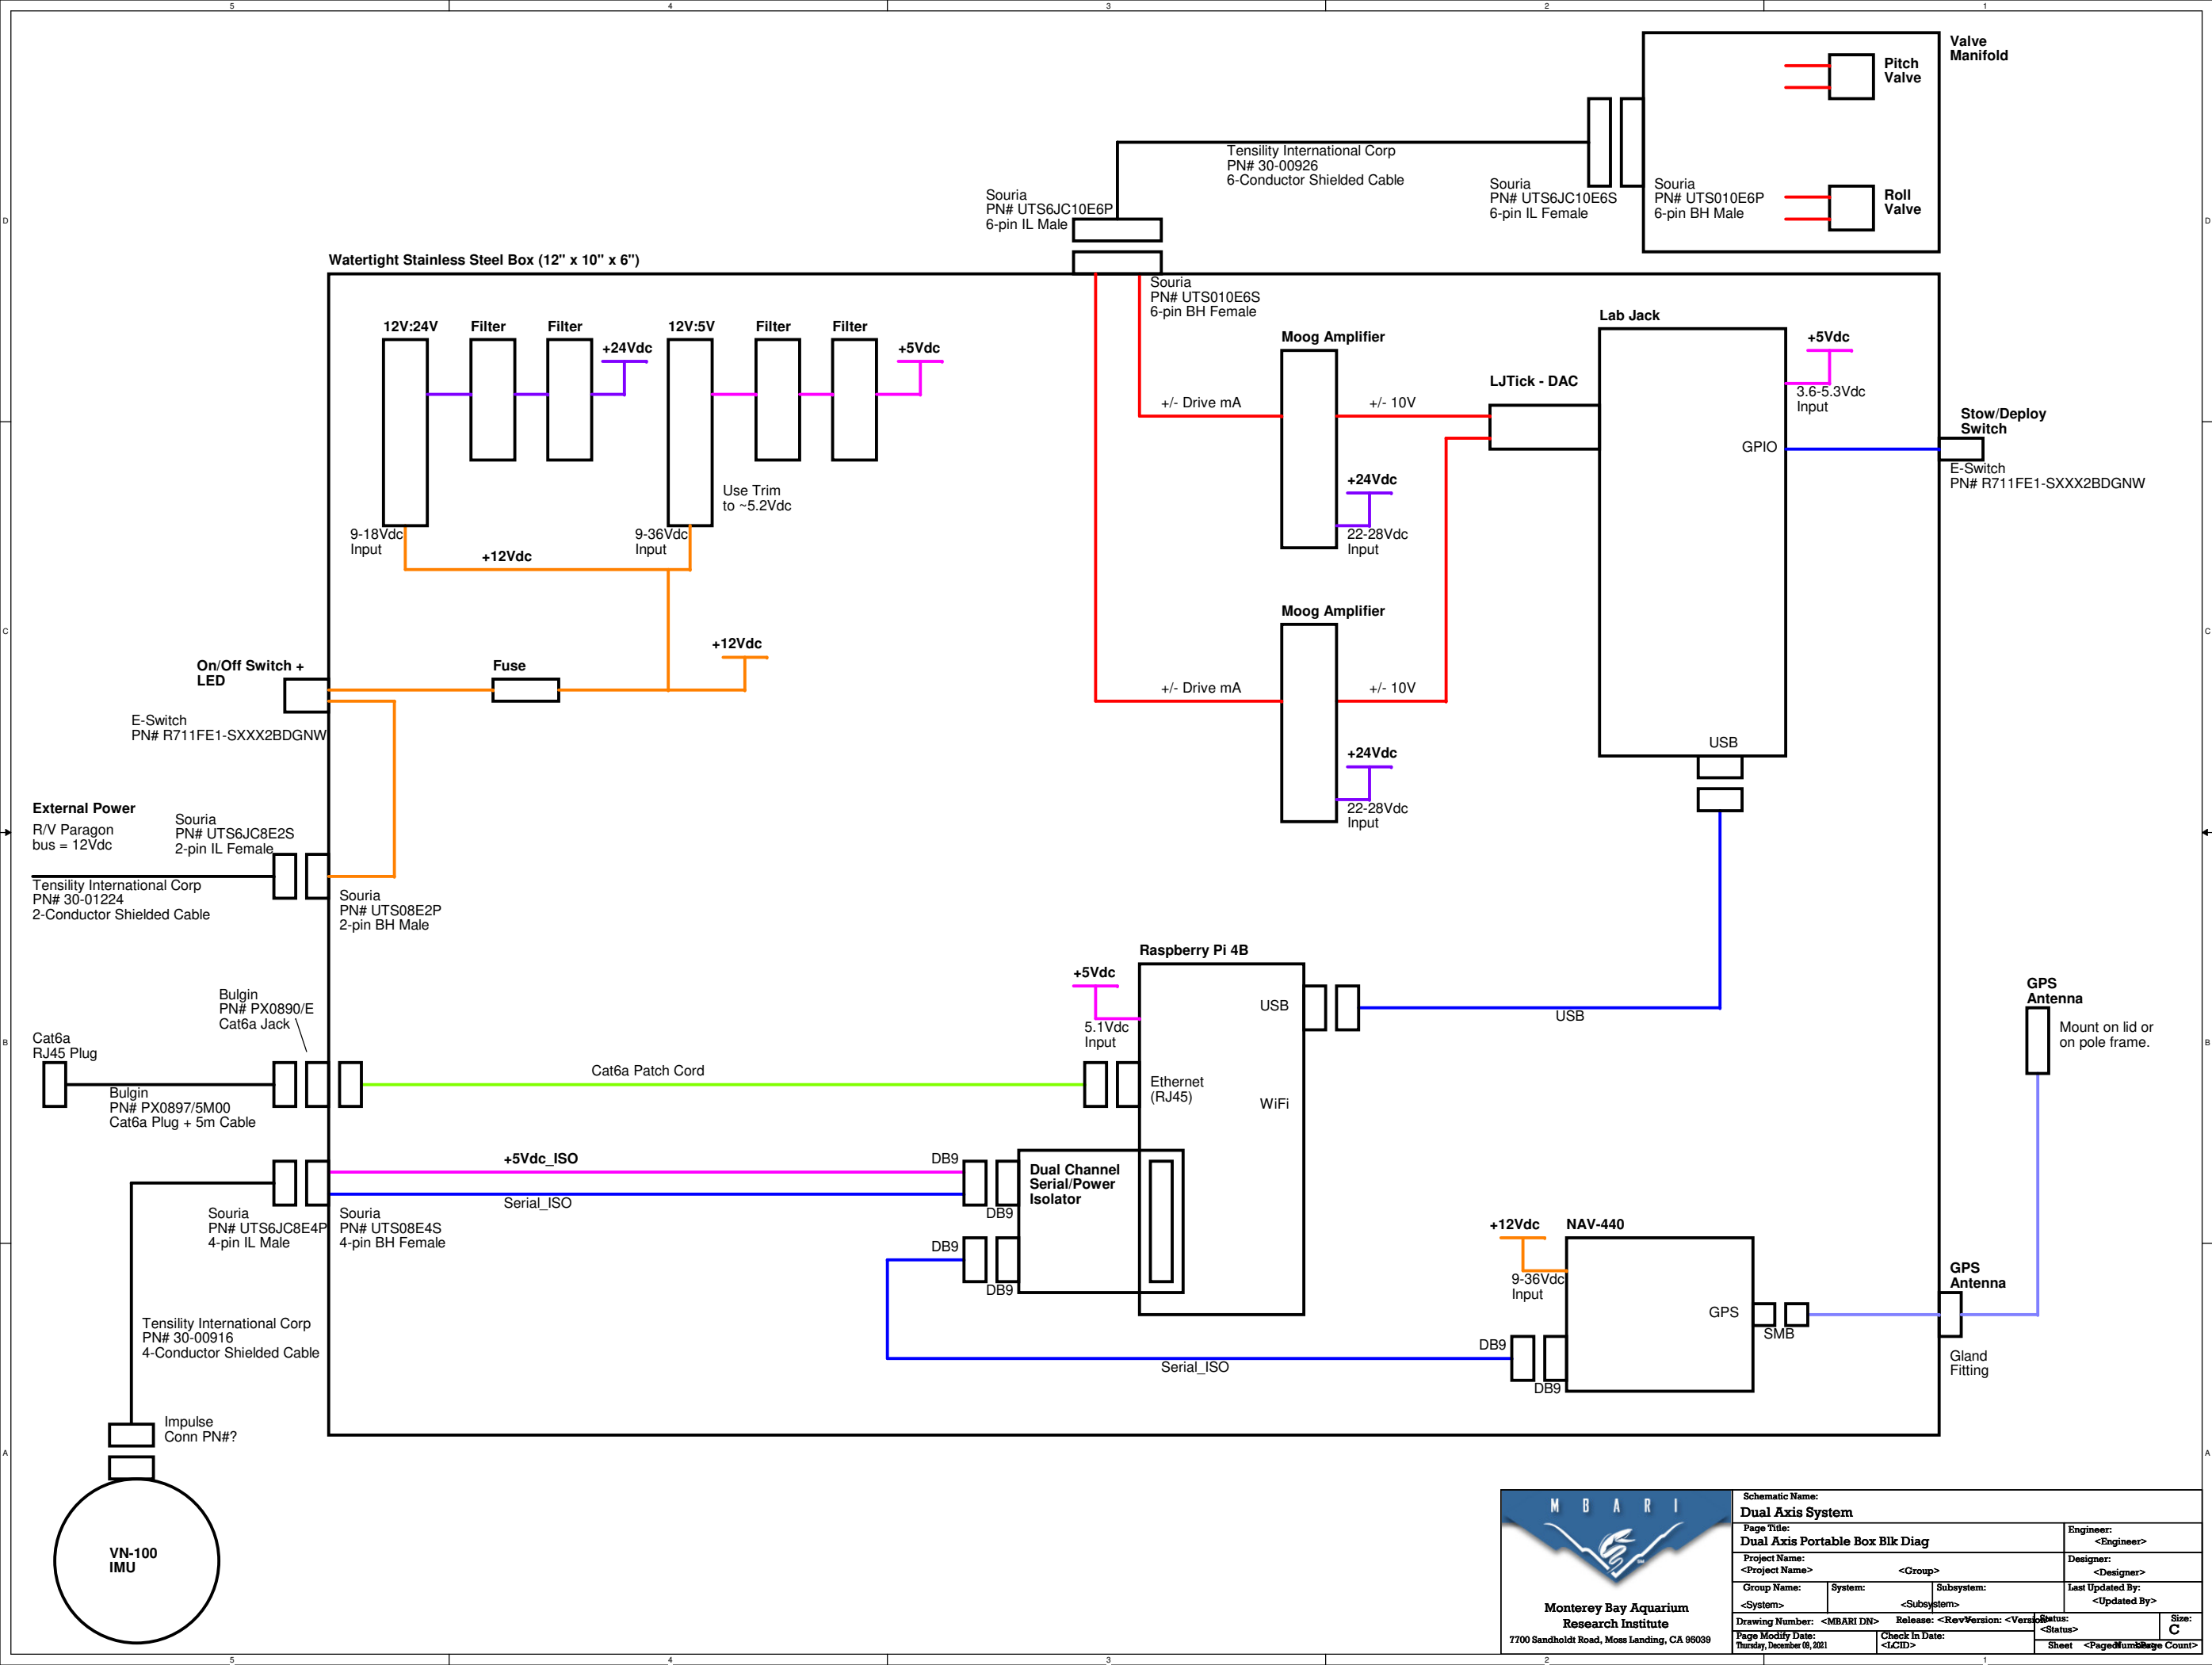

Schematic Name: Dual Axis System			
Page Title: Dual Axis Portable Box Blk Diag		Engineer: <Engineer>	
Project Name: <Project Name>		Designer: <Designer>	
Group Name: <System>		Last Updated By: <Updated By>	
System: <Subsystem>		Status: <Status>	
Drawing Number: Page Modify Date: Thursday, December 9, 2021		Release: Check In Date: <JCID>	
Size: C		Sheet <Page Number>	