


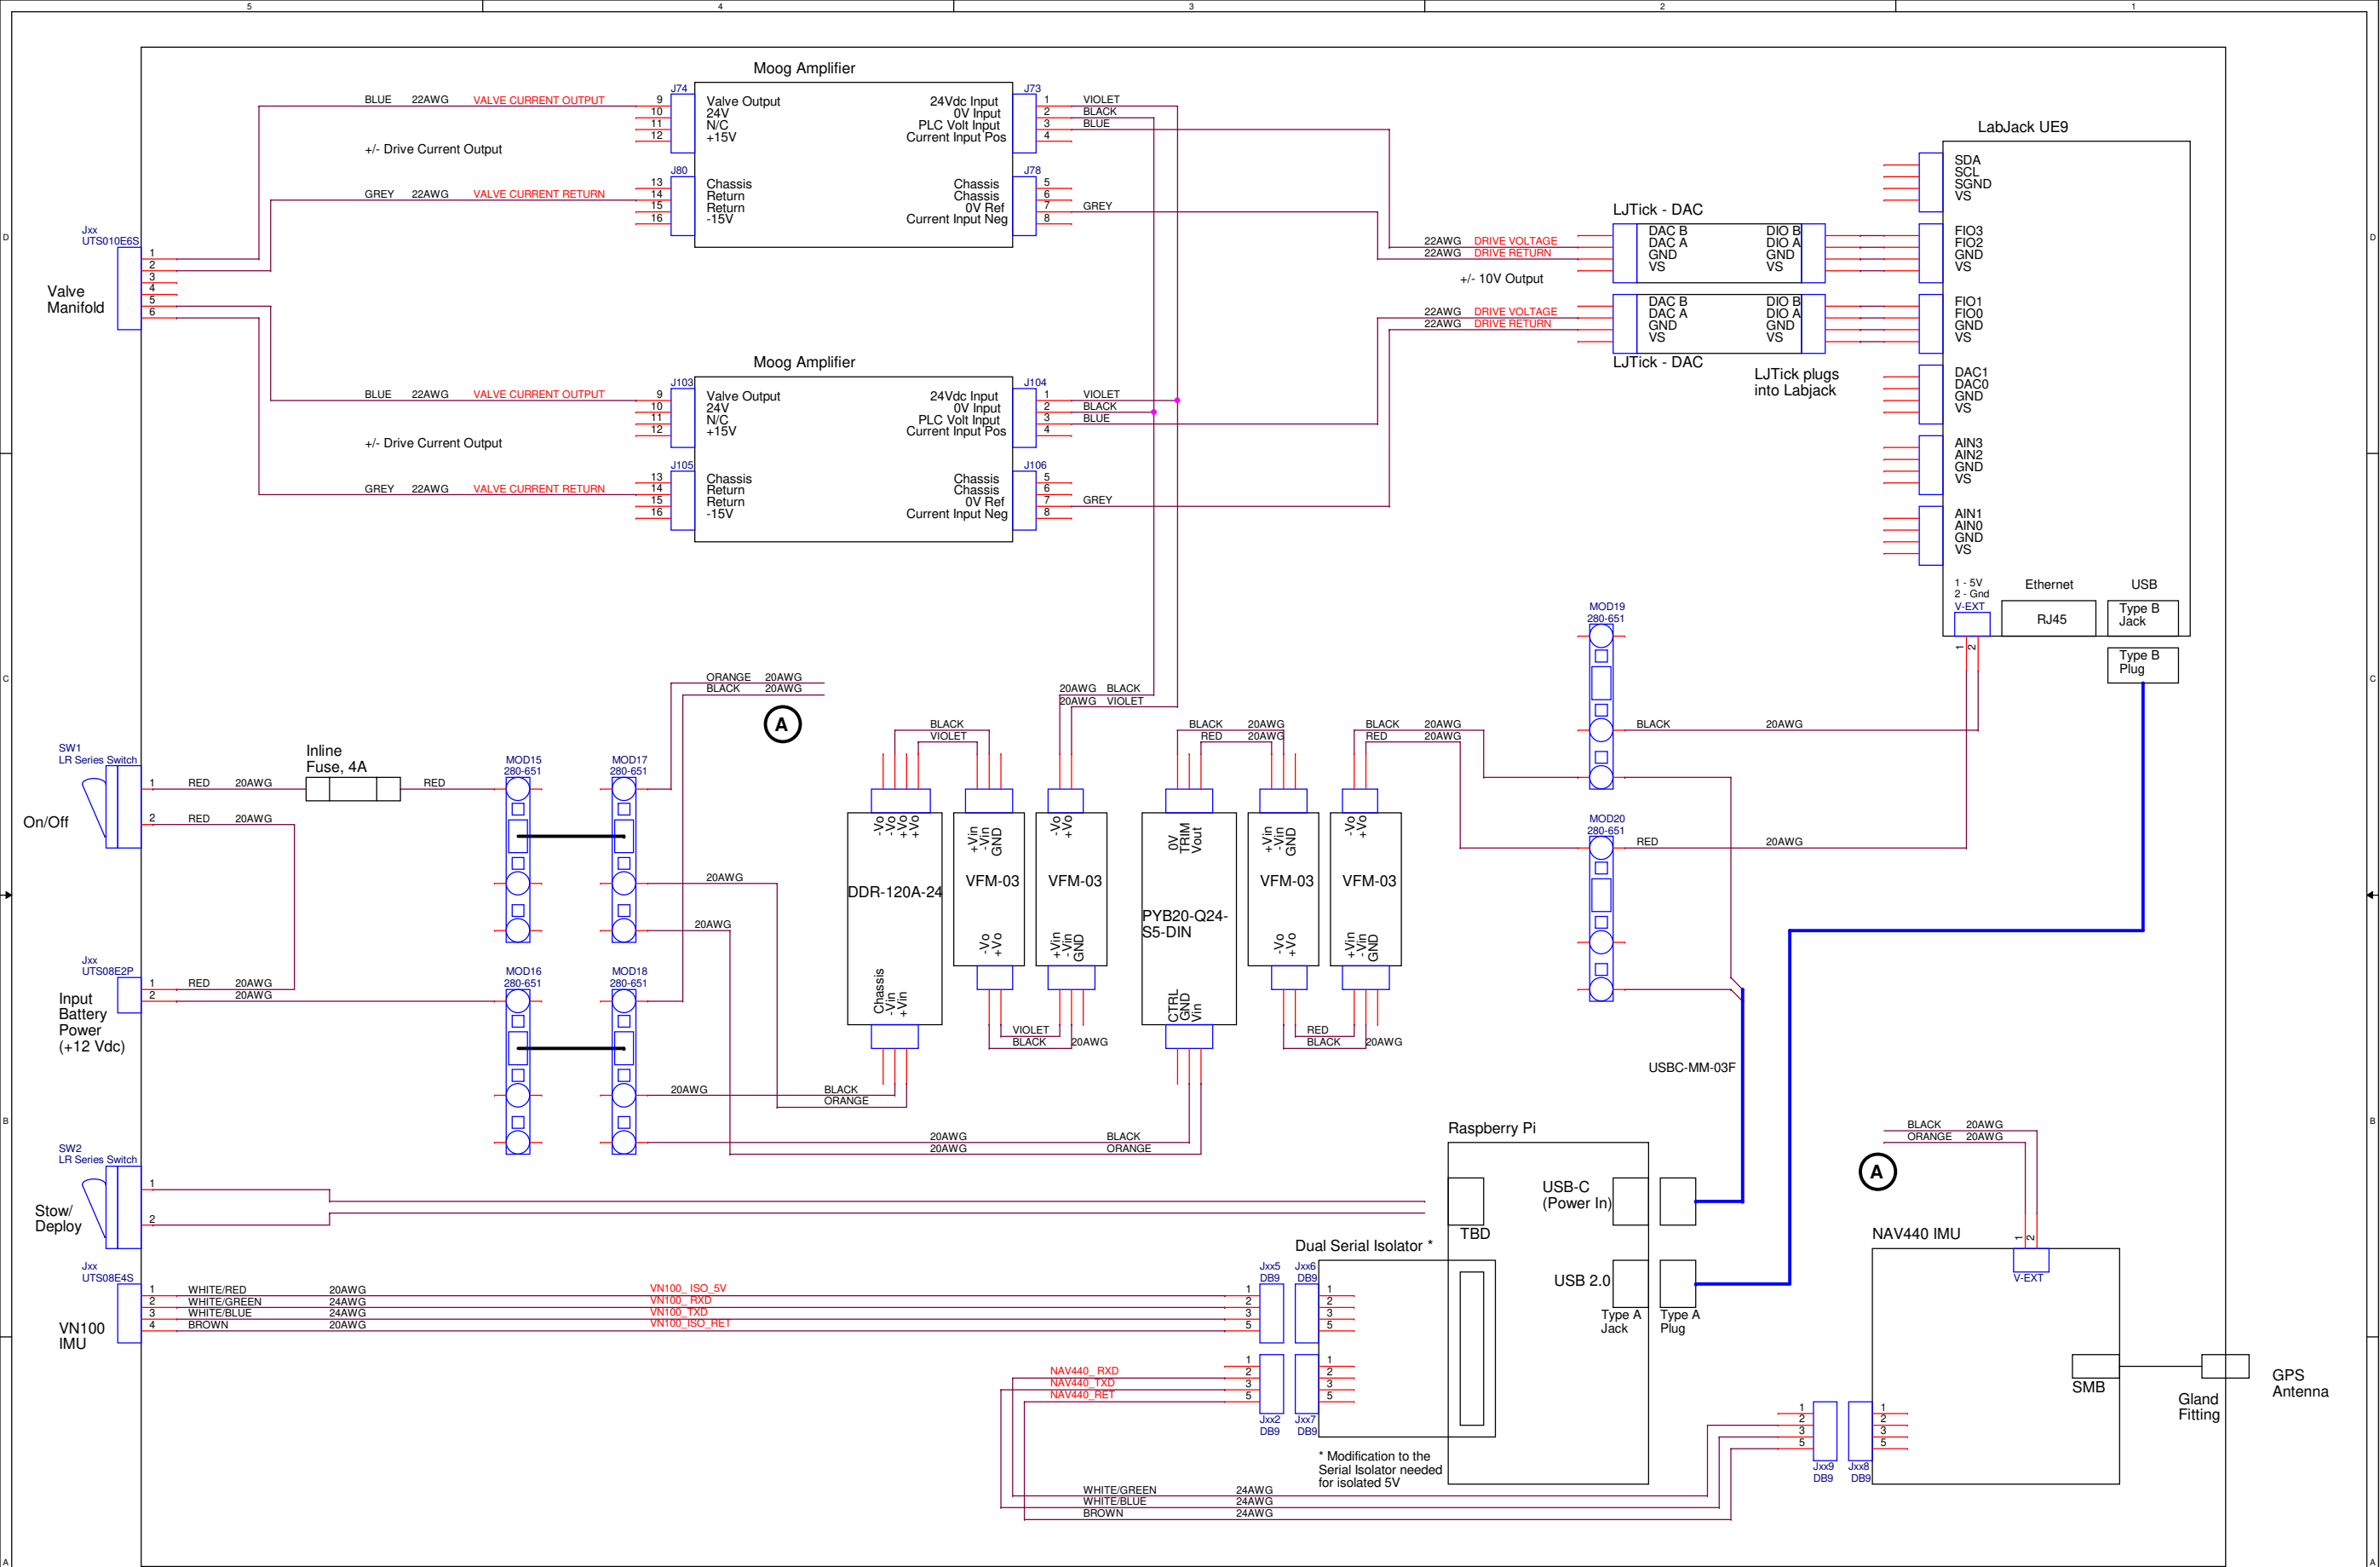

Schematic Name: Block Diagrams			
Page Title: Dual Axis Box Wiring Diagram		Engineer: <Engineer>	
Project Name: <Project Name>		Designer: <Designer>	
Group Name: <System>	System: <Subsystem>	Subsystem: <Subsystem>	Last Updated By: <Updated By>
Drawing Number: Page Modify Date: Thursday, December 01, 2021	Release: <Rev>Version: <Version> Check In Date: <LCID>		Size: C Sheet <Page Number> of <Page Count>