


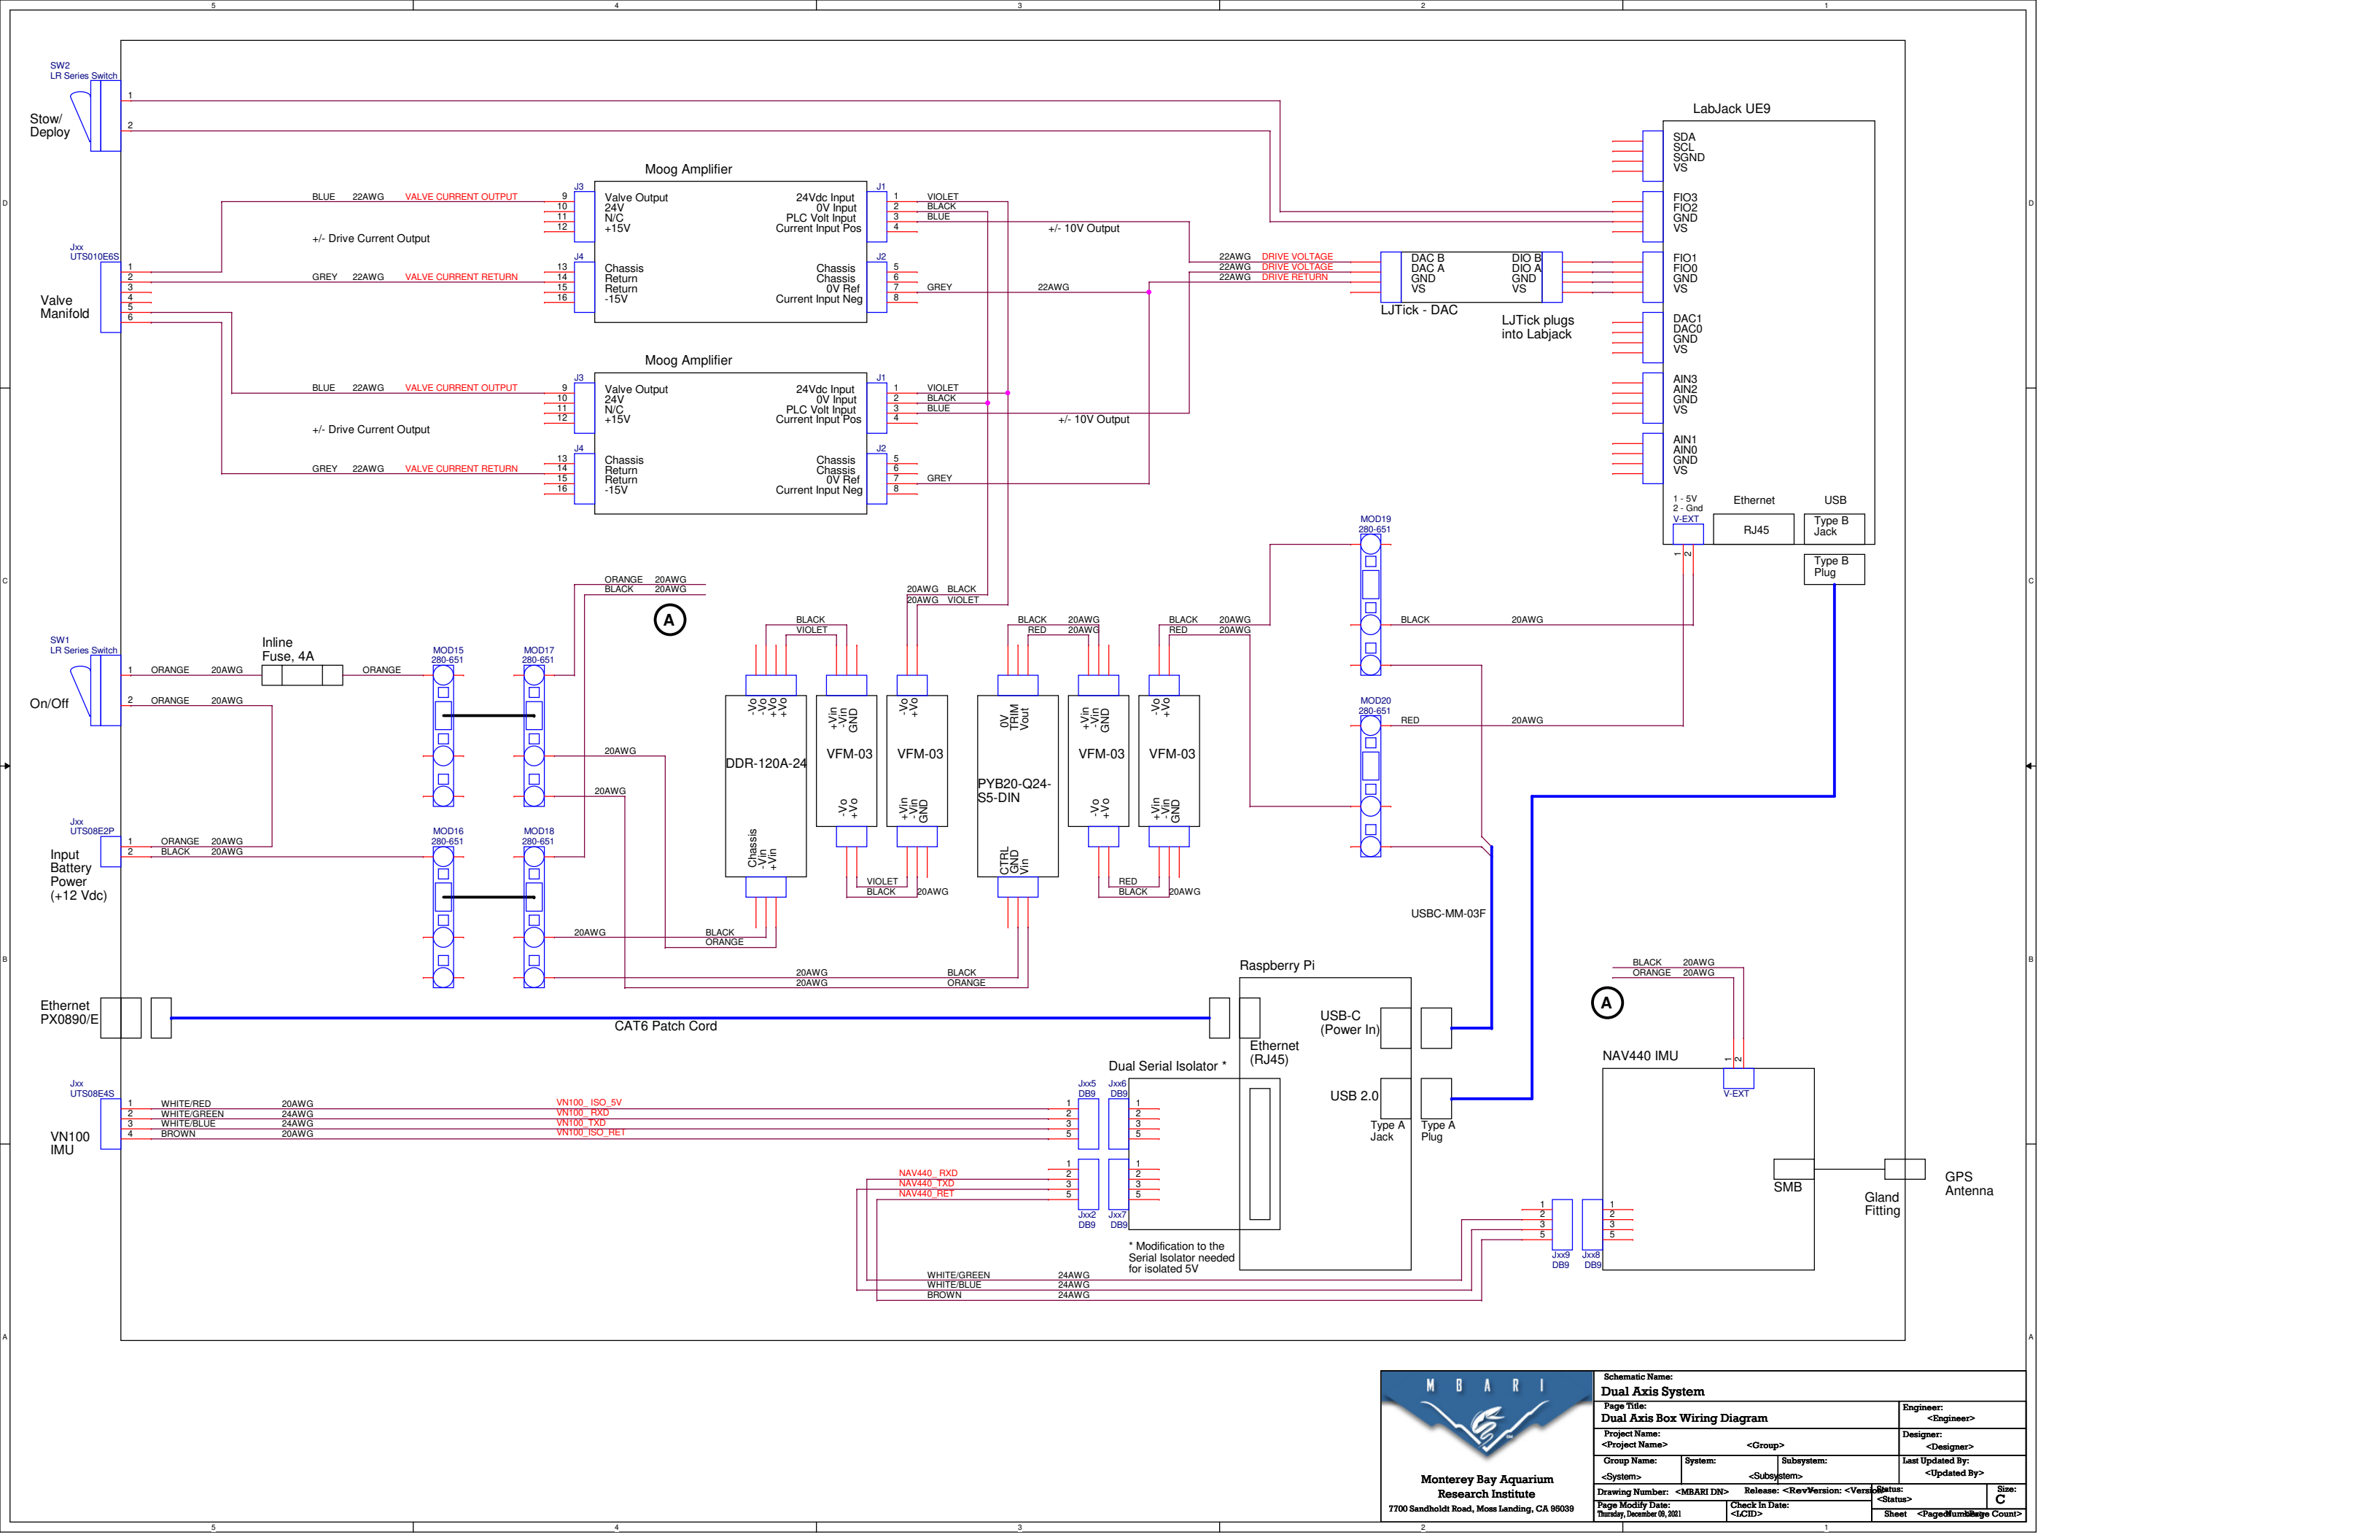

Schematic Name: Dual Axis System			
Page Title: Dual Axis Box Wiring Diagram		Engineer: <Engineer>	
Project Name: <Project Name>		Designer: <Designer>	
Group Name: <System>	System: <Subsystem>	Subsystem: <Subsystem>	Last Updated By: <Updated By>
Drawing Number: Page Modify Date: Thursday, December 8, 2021	Release: <Rev>Version: <Version> Check In Date: <LCID>		Size: C
Sheet		Page Number <Page Number>	