


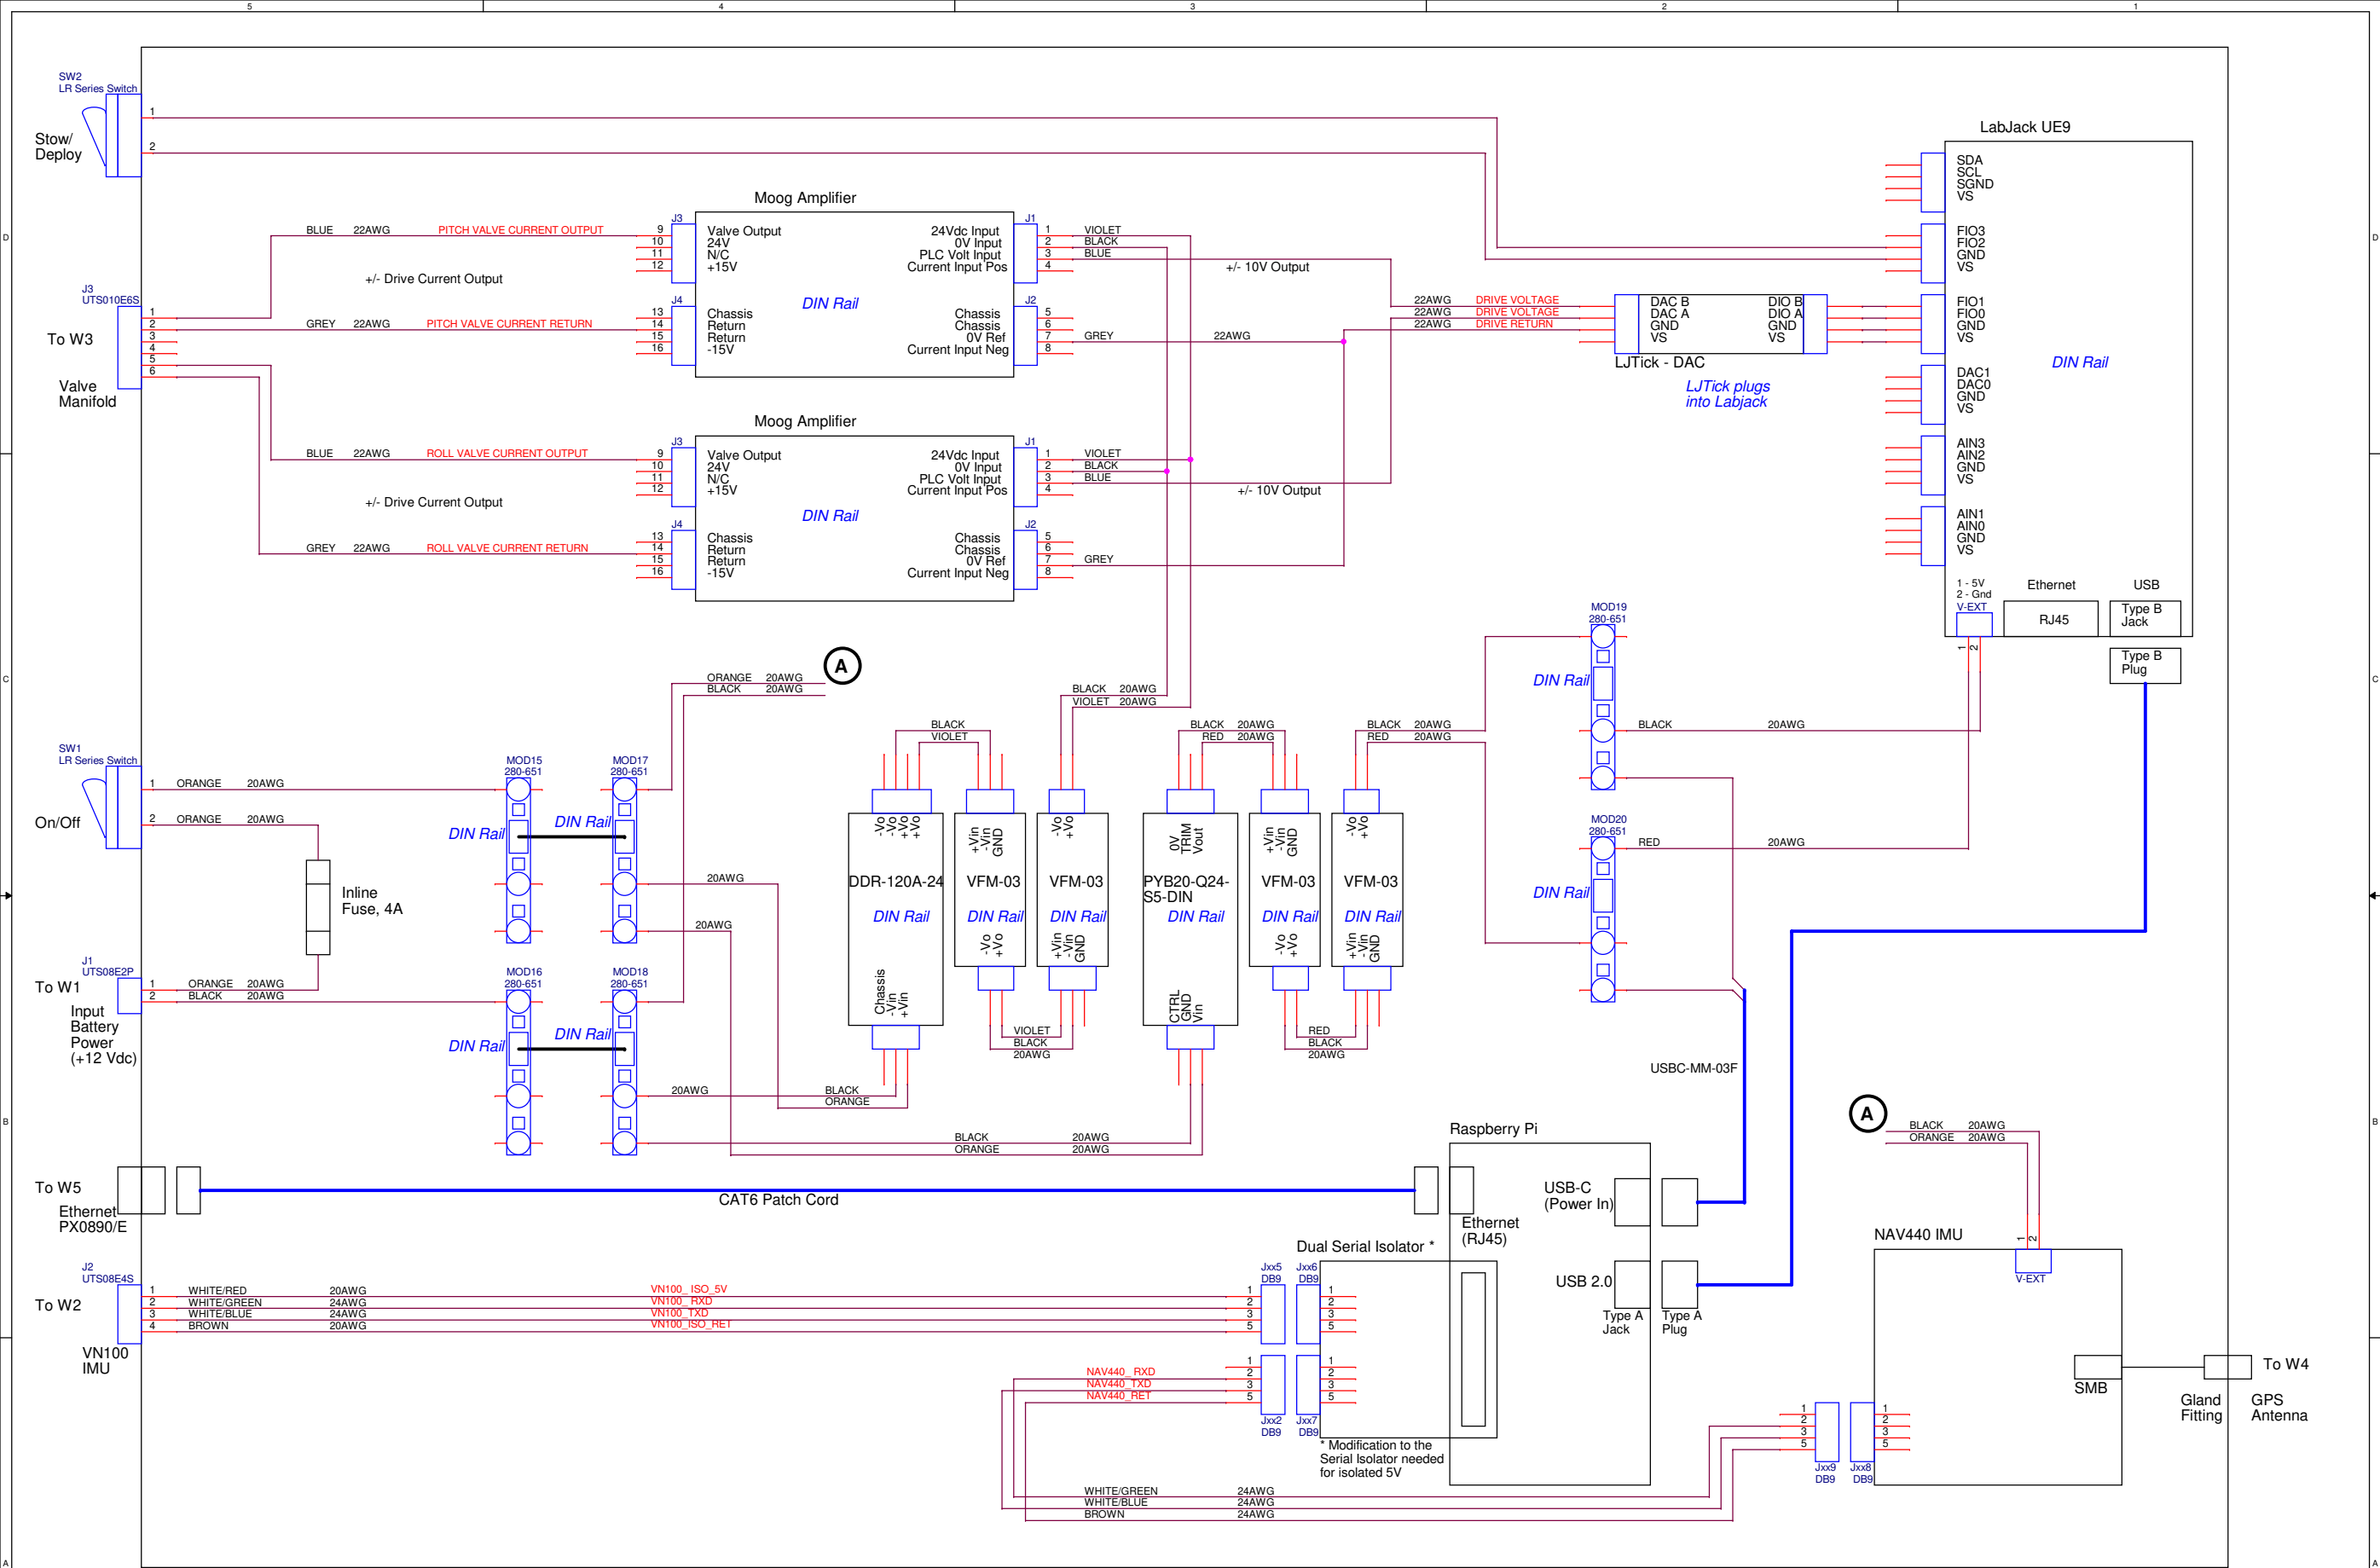

Schematic Name: Dual Axis System			
Page Title: Dual Axis Box Wiring Diagram		Engineer: <Engineer>	
Project Name: <Project Name>		Designer: <Designer>	
Group Name: <System>		Last Updated By: <Updated By>	
System: <System>		Subsystem: <Subsystem>	
Drawing Number: <MBARI DN>		Release: <Rev>Version: <Version>Status: <Status>	
Page Modify Date: Monday, January 03, 2023		Check In Date: <LCID>	
Sheet		Page Number <Page Number> Count	