


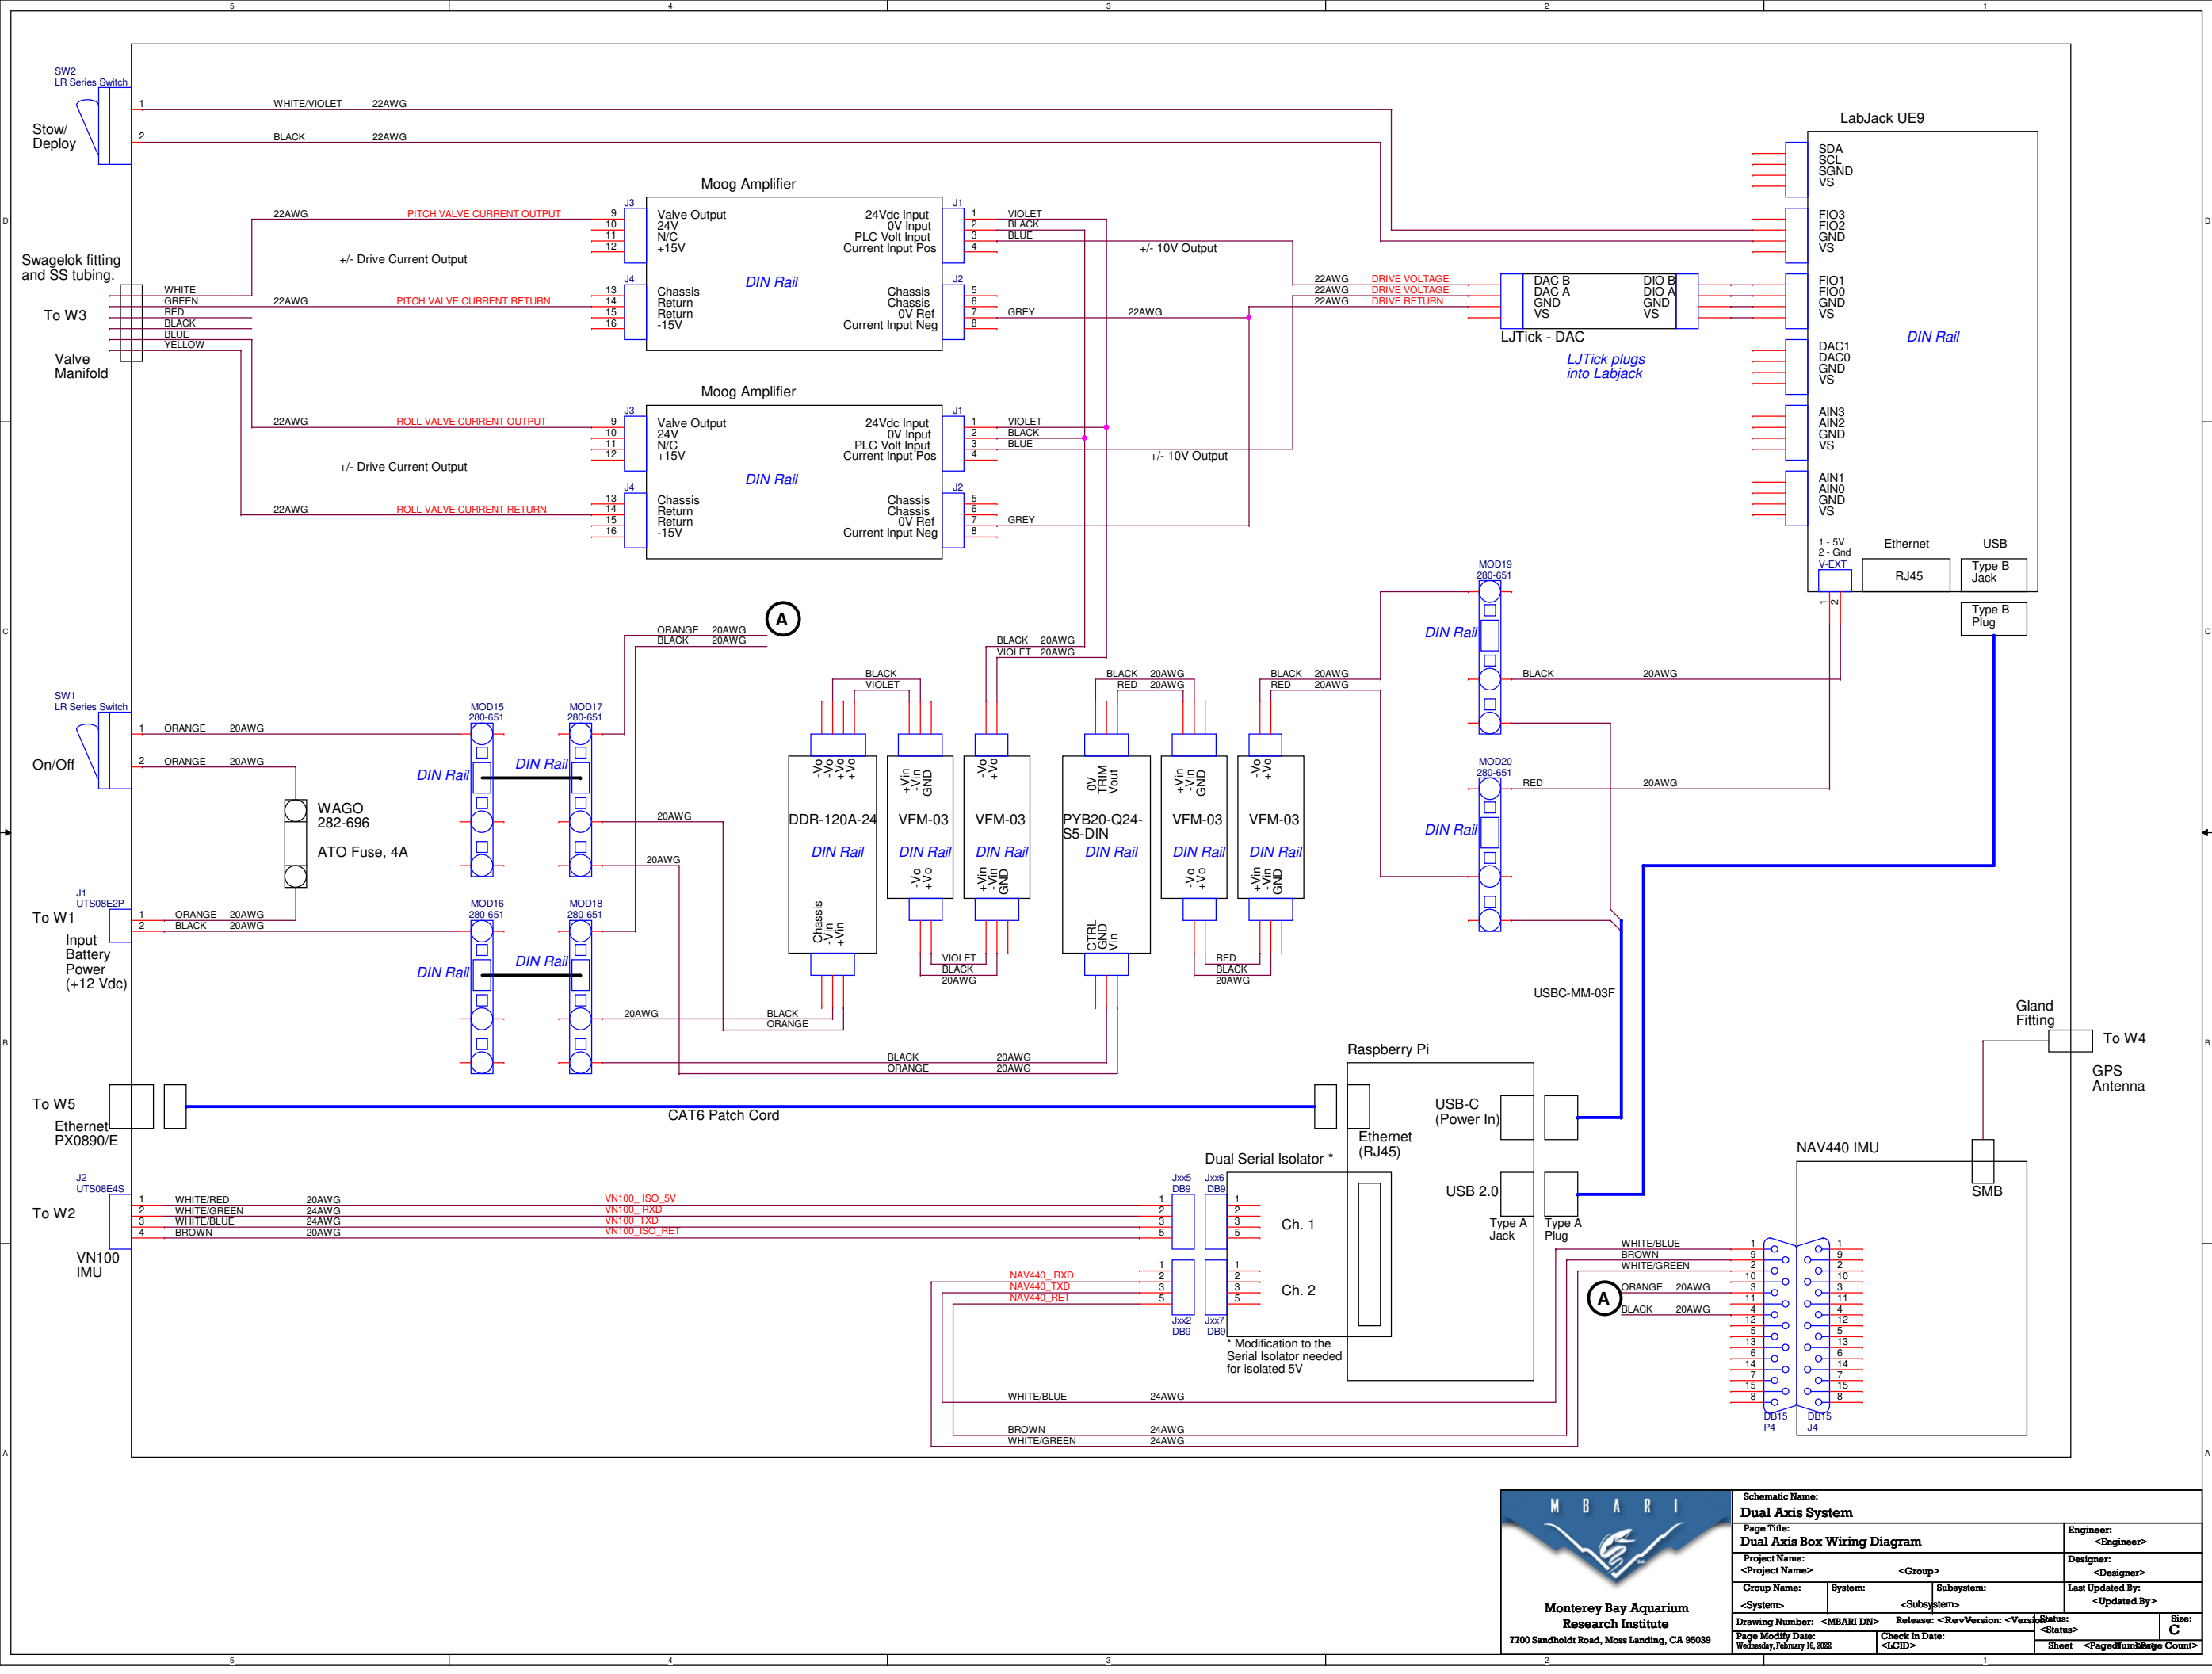

Schematic Name: Dual Axis System				
Page Title: Dual Axis Box Wiring Diagram			Engineer: <Engineer>	
Project Name: <Project Name>			Designer: <Designer>	
Group Name: <System>		System: <Subsystem>	Last Updated By: <Updated By>	
Drawing Number: <MBARI DN>		Release: <Rev>	Version: <Version>	Status: <Status>
Page Modify Date: Wednesday, February 18, 2022		Check In Date: <LCID>		Size: C
Sheet		<Page Number> of <Total>		