


West Marine PN# 214205
Manufacturer PN# 252295
West Marine PN# 102758
Manufacturer PN# 230205
Manufacturer PN# TBD

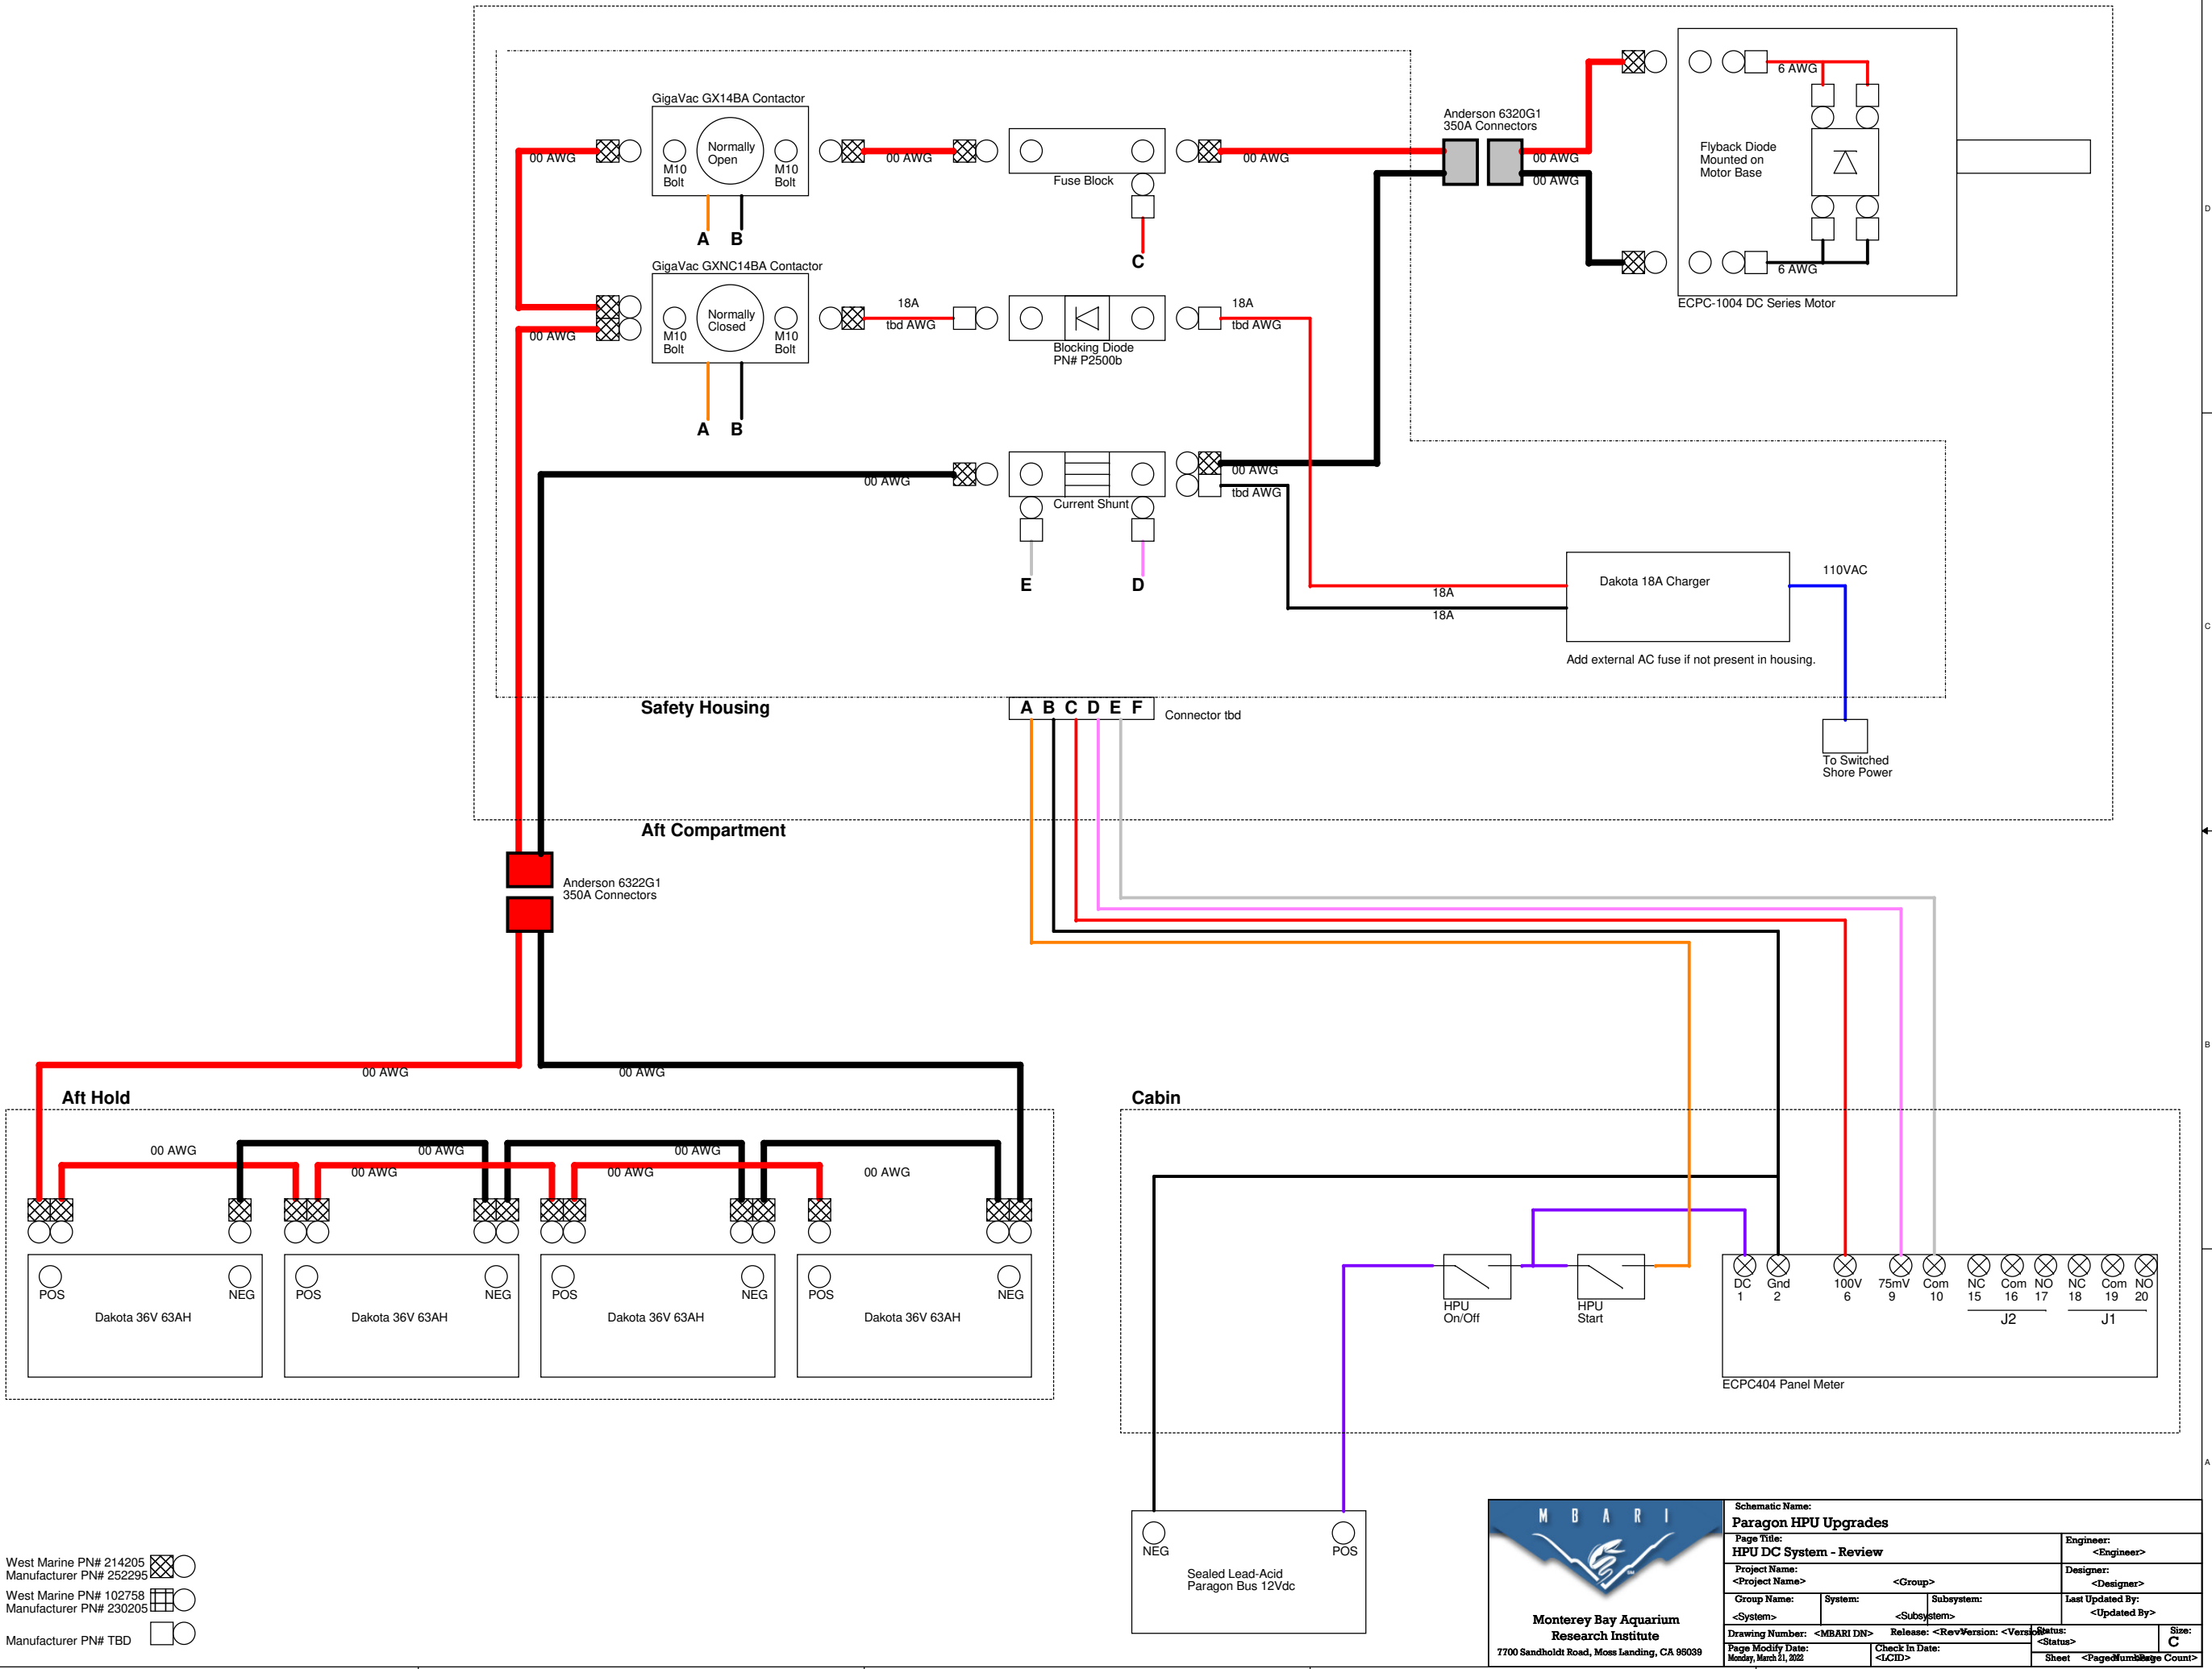

Schematic Name: Paragon HPU Upgrades			
Page Title: HPU DC System - Review		Engineer: <Engineer>	
Project Name: <Project Name>		Designer: <Designer>	
Group Name: <System>		System: <Subsystem>	Subsystem: <Updated By>
Drawing Number: Monday, March 31, 2025		Release: <Rev>	Version: <Status>
Page Modify Date: <LCID>		Sheet <Page Number>	
		Size: C	