


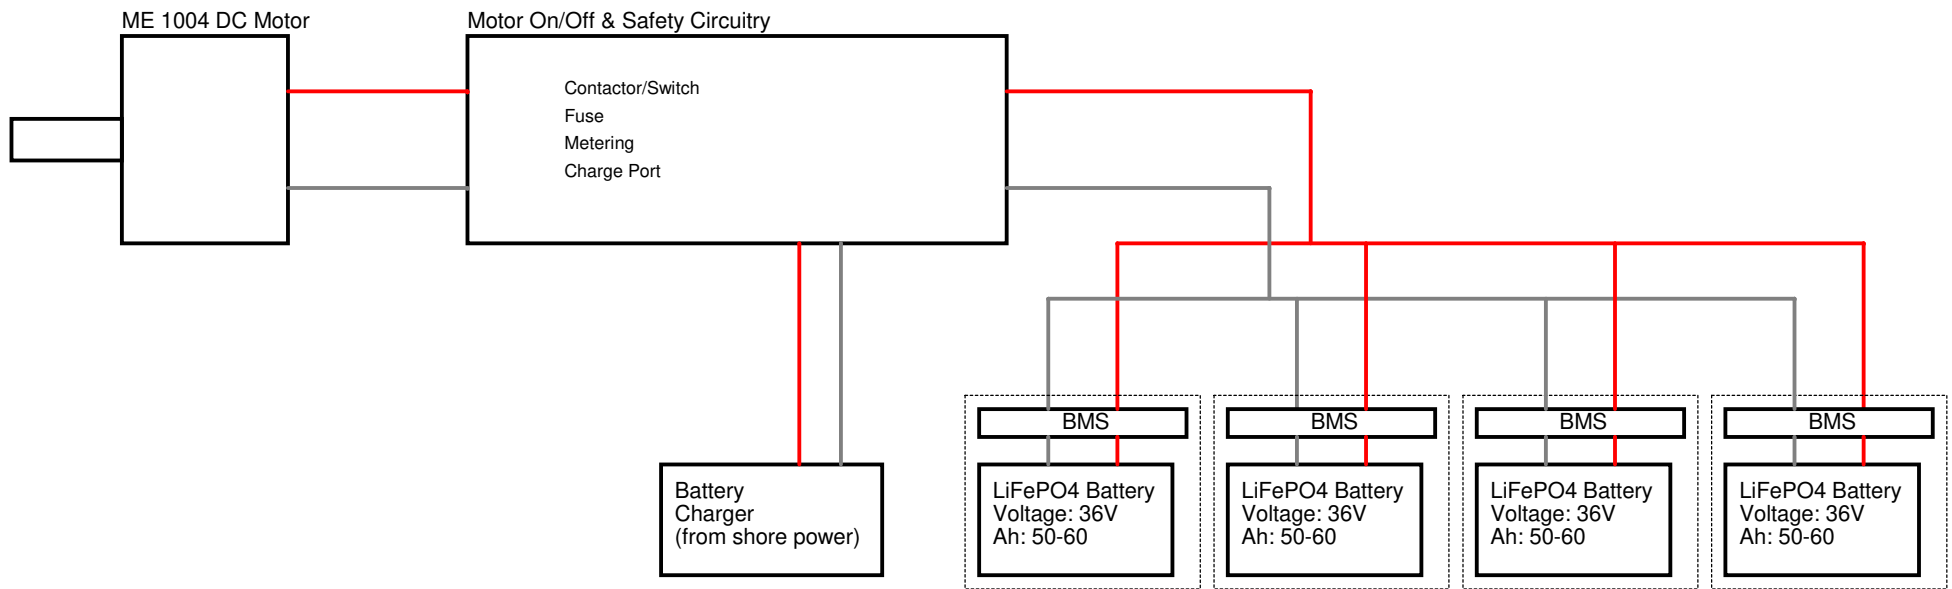

BMS = Battery Management System



**Monterey Bay Aquarium
Research Institute**
7700 Sandholdt Road, Moss Landing, CA 95039

Schematic Name: Dual Axis System			
Page Title: Paragon HPU DC Motor Block Diag		Engineer: Chad Kacey	
Project Name: <Project Name>		Designer: <Designer>	
Group Name: <Group>	System: <System>	Subsystem: <Subsystem>	Last Updated By: <Updated By>
Drawing Number: <MBARI DN>	Release: <Rev>	Version: <Version>	Status: <Status>
Page Modify Date: Tuesday, February 15, 2022	Check In Date: <CID>	Sheet <Page of num>	Size: B
Sheet Count: <Page of num>			