


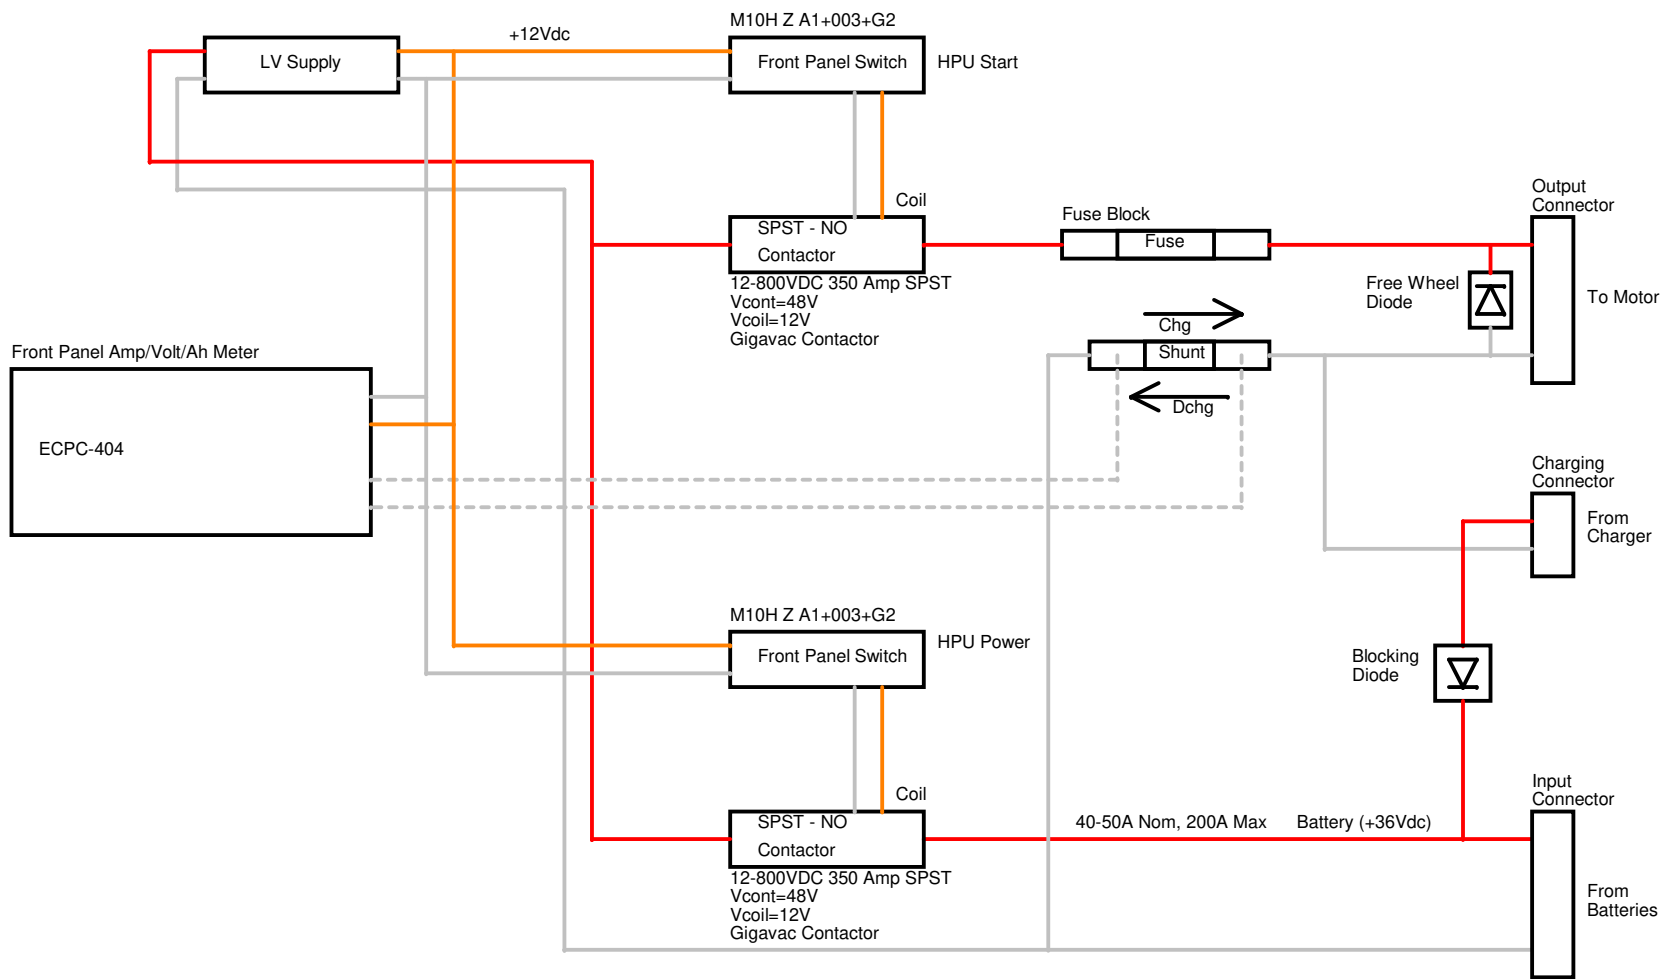

7700 Sandholdt Road, Moss Landing, CA 95039

Schematic Name: Dual Axis System			
Page Title: Motor Control Ckt		Engineer: <Engineer>	
Project Name: <Project Name>		Designer: <Designer>	
Group Name: <System>	System: <System>	Subsystem: <Subsystem>	Last Updated By: <Updated By>
Drawing Number: <MBARI DN>	Release: <Rev>	Version: <Version>	Status: <Status>
Page Modify Date: Thursday, December 18, 2021	Check In Date: <CID>	Sheet	Count