


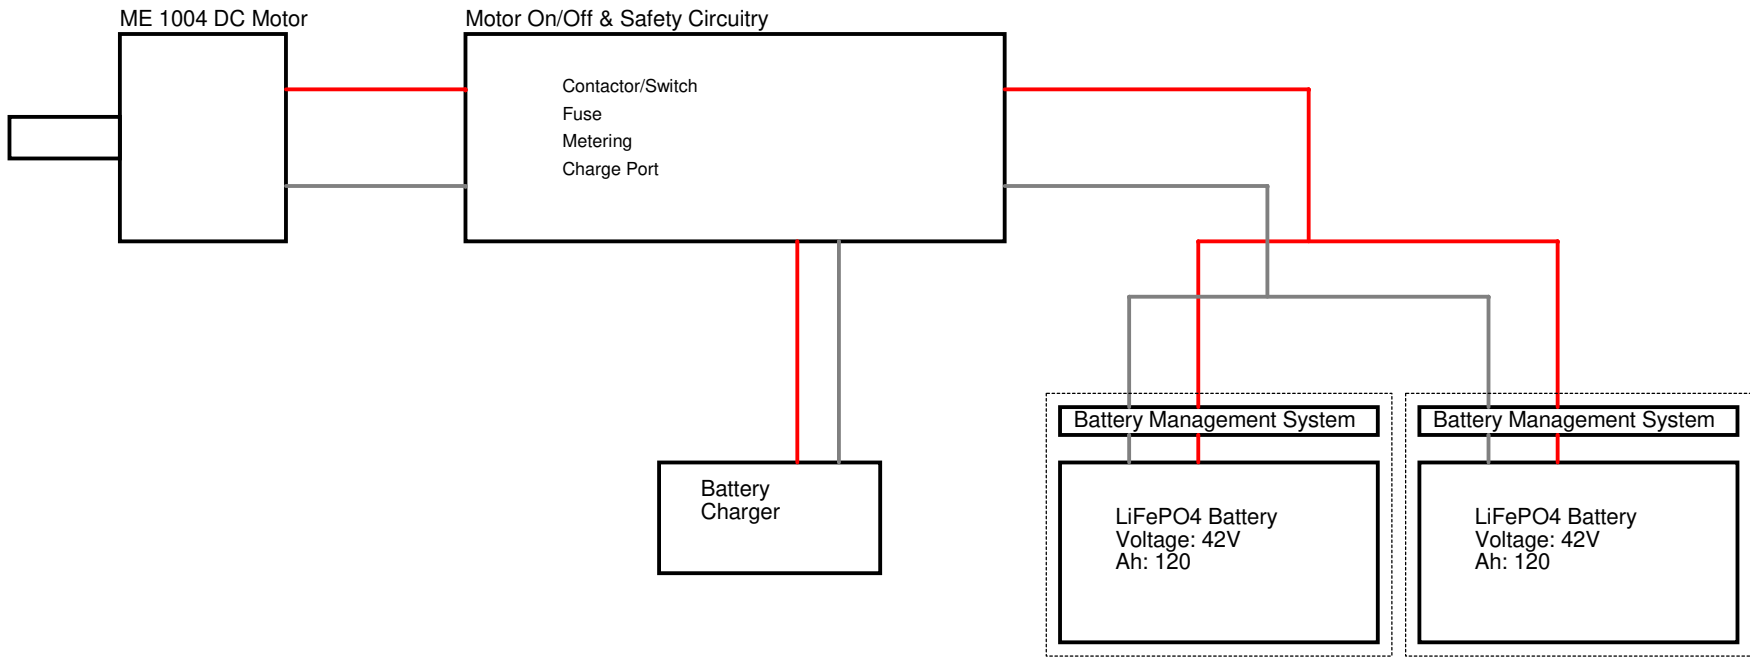

Schematic Name: Dual Axis System			
Page Title: Paragon HPU DC Motor Block Diag		Engineer: <Engineer>	
Project Name: <Project Name>		Designer: <Designer>	
Group Name: <System>	System: <Subsystem>	Subsystem: <Subsystem>	Last Updated By: <Updated By>
Drawing Number: <MBARI DN>	Release: <Rev>	Version: <Version>	Status: <Status>
Page Modify Date: Thursday, December 18, 2021	Check In Date: <LCID>	Sheet	<Page of num> <Page Count>