


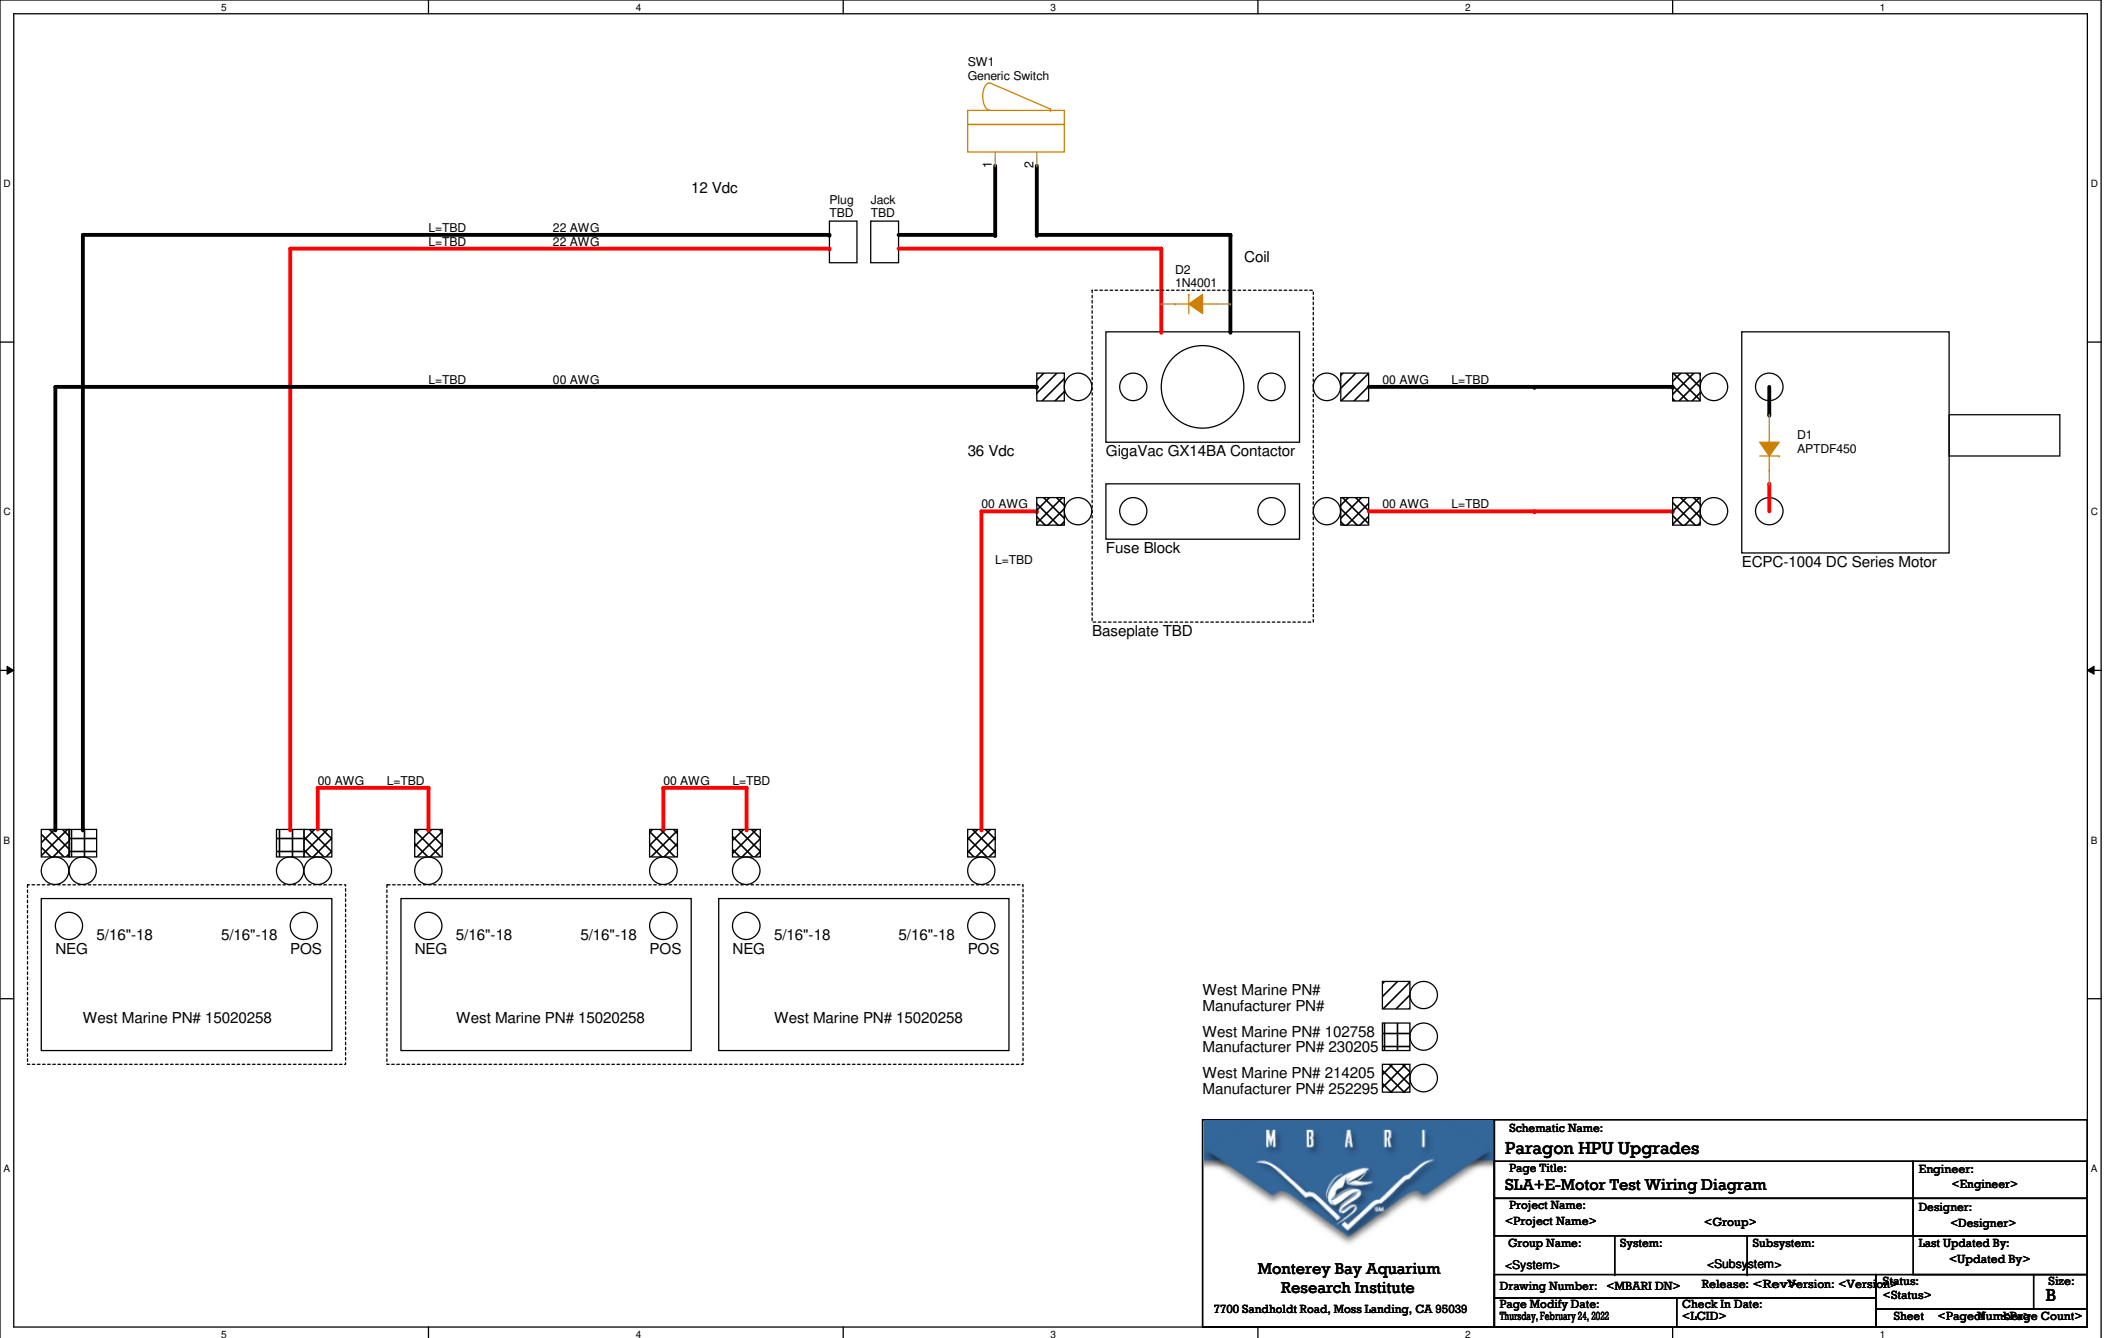

- West Marine PN# 102758
Manufacturer PN# 230205
- West Marine PN# 214205
Manufacturer PN# 252295



Schematic Name: Paragon HPU Upgrades			
Page Title: SLA+E-Motor Test Wiring Diagram		Engineer: <Engineer>	
Project Name: <Project Name>		Designer: <Designer>	
Group Name: <System>	System: <Subsystem>	Subsystem: <Subsystem>	Last Updated By: <Updated By>
Drawing Number: Page Modify Date: Thursday, February 24, 2022	Release: Check In Date: <LCID>	Version: <Version>	Status: <Status>
Sheet		Page Count	Size: B