


ROV


J1

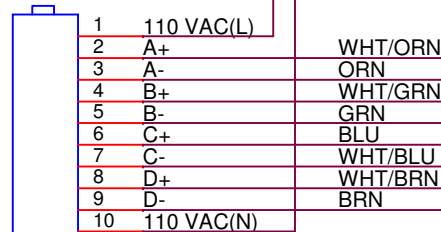

SEACON
MINK10-BCR/L

WBT
POWER


J4

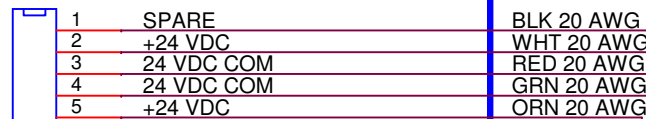

SUBCONN
MCBH5F

WBT
UNIT 1


J3

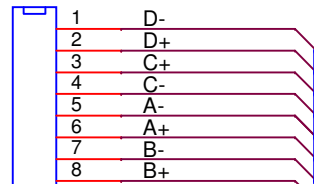

SUBCONN
DBH8F

WBT
UNIT 2


J2

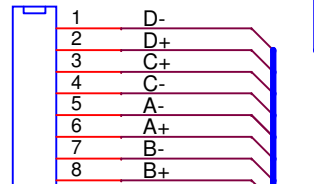

SUBCONN
DBH8F

BLK 14 AWG


WHT 14 AWG

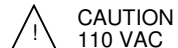














F1
LITTELFUSE
03540001ZXGY
1 A SLOW

BLK 20 AWG
WHT 20 AWG

A1
24 V POWER SUPPLY
XP POWER EML30US24-S

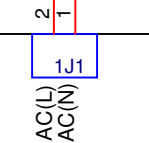

A2
5 V POWER SUPPLY
CUI INC. VSK-S5-5UA-T

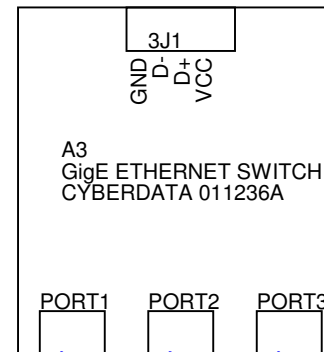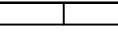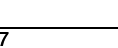 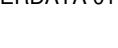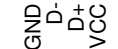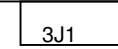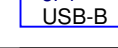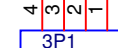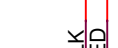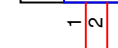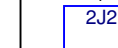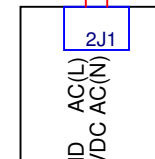

Engineer: P McGill		
Title		
WBT ROV Interface		
Size	Document Number	Rev
A	<Doc>	1.0.0
Date:	Monday, April 10, 2017	Sheet 1 of 1