


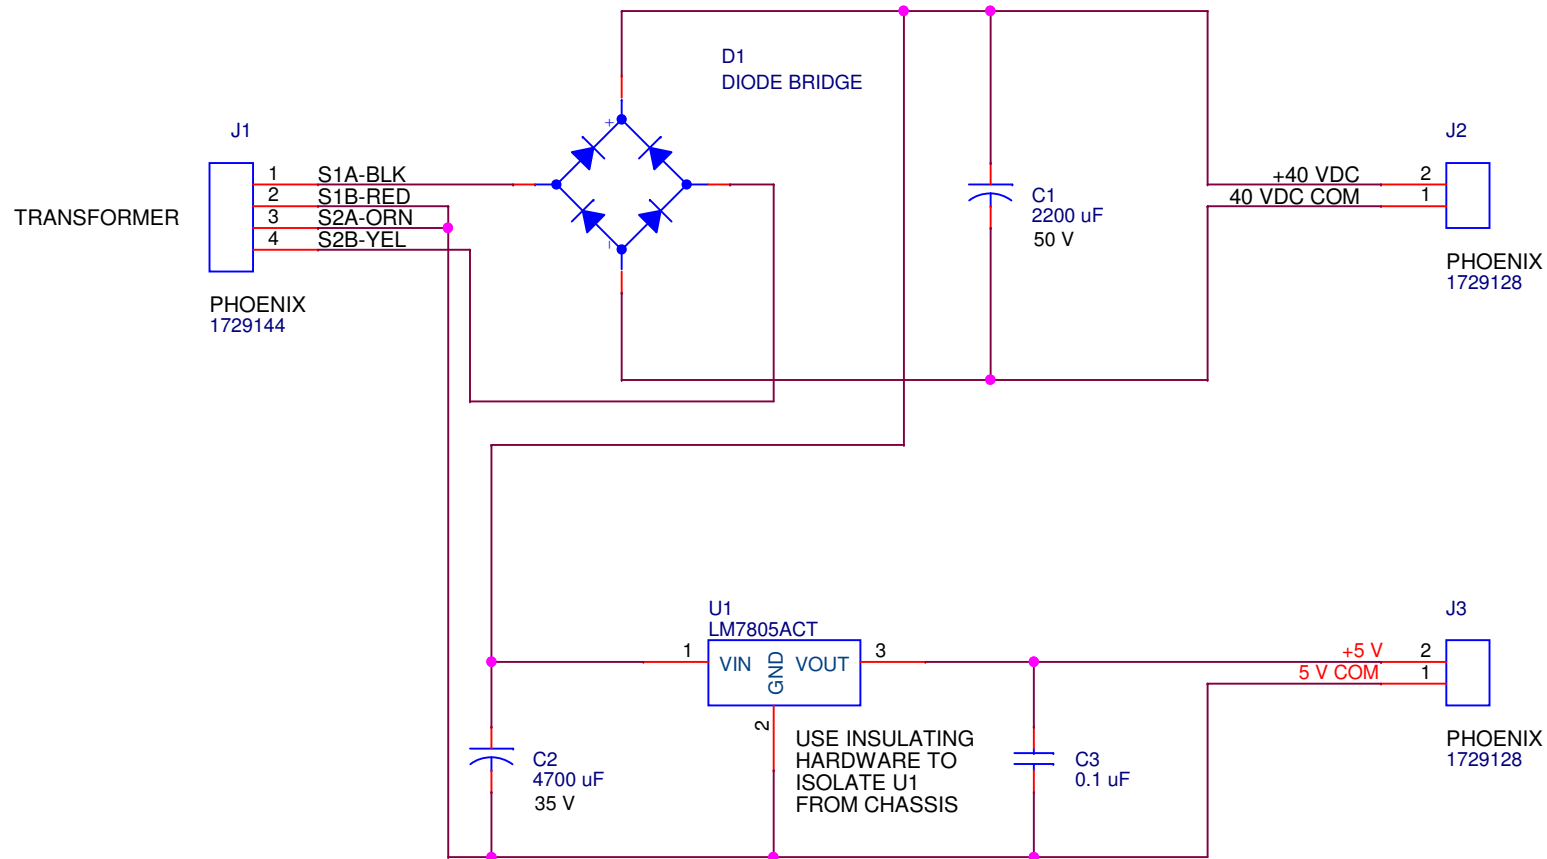

Engineer: P McGill		
Title		
WBT ROV Power Supply Board		
Size	Document Number	Rev
A	<Doc>	1.0.0
Date:	Monday, May 08, 2017	Sheet 1 of 1