


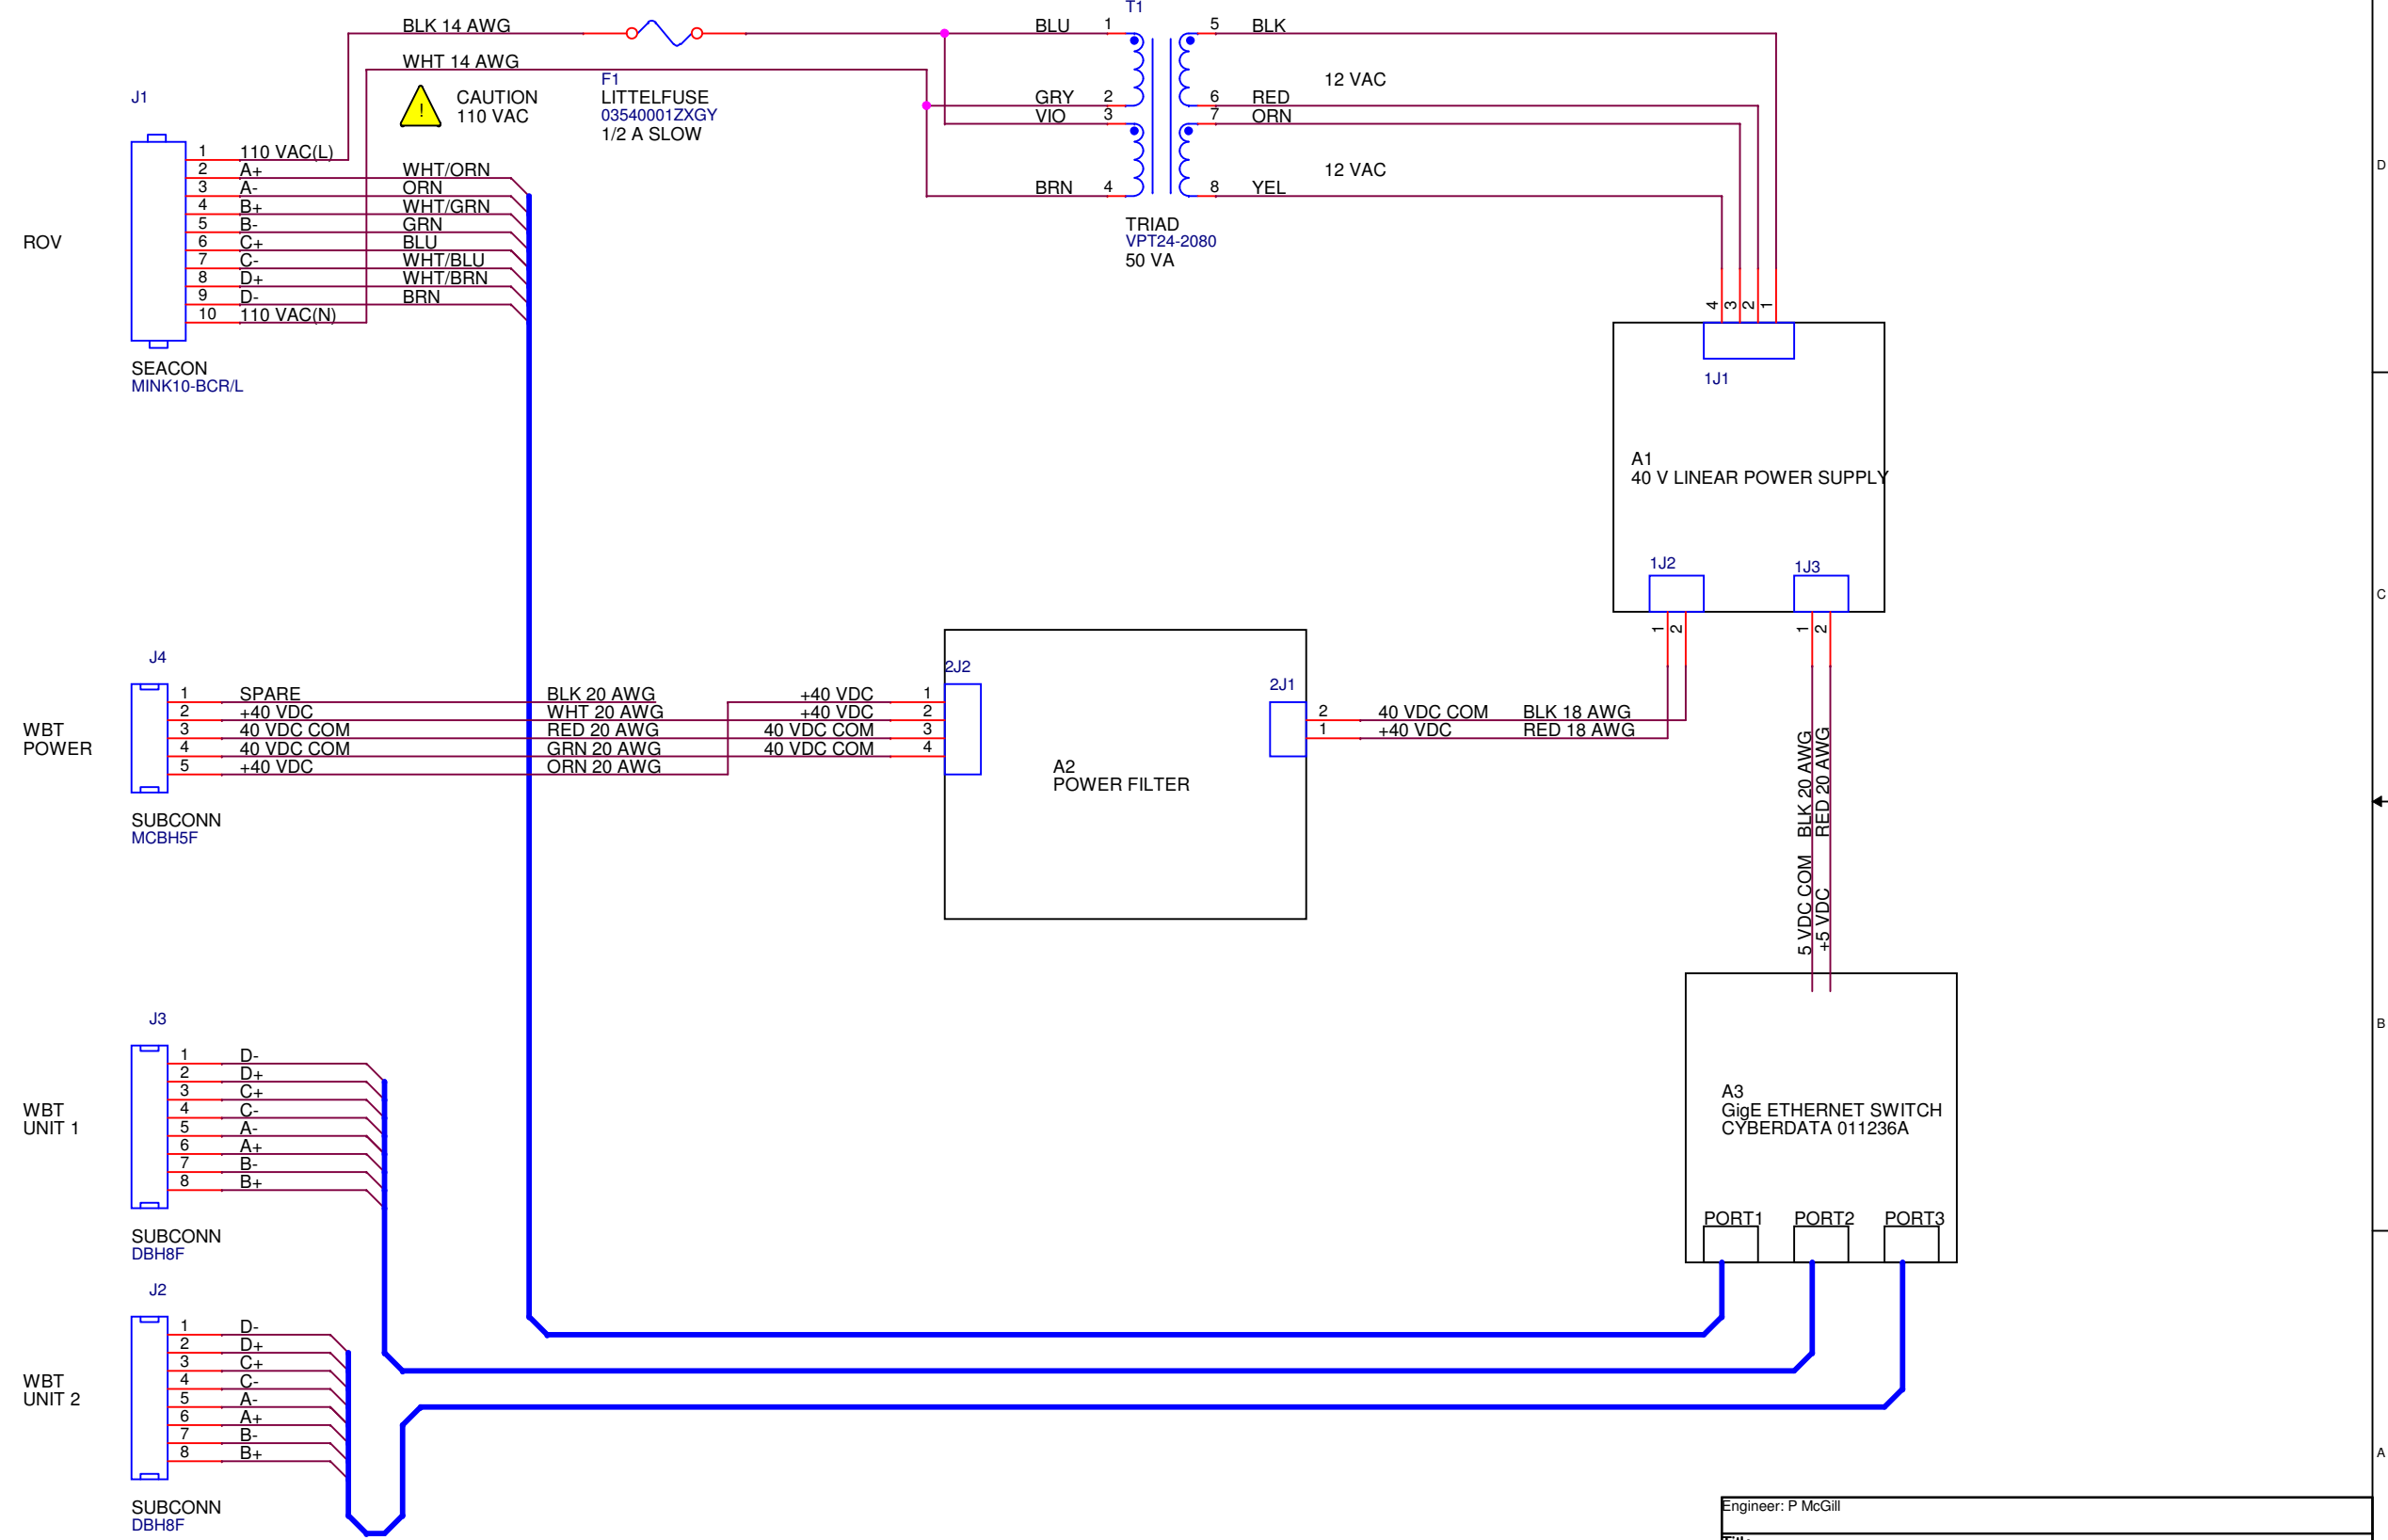

Engineer: P McGill		
Title		
WBT ROV Interface Can		
Size B	Document Number	
	<Doc>	
Date:	Rev	
	2.0.1	
Date: Friday, April 05, 2019		Sheet 1 of 2