


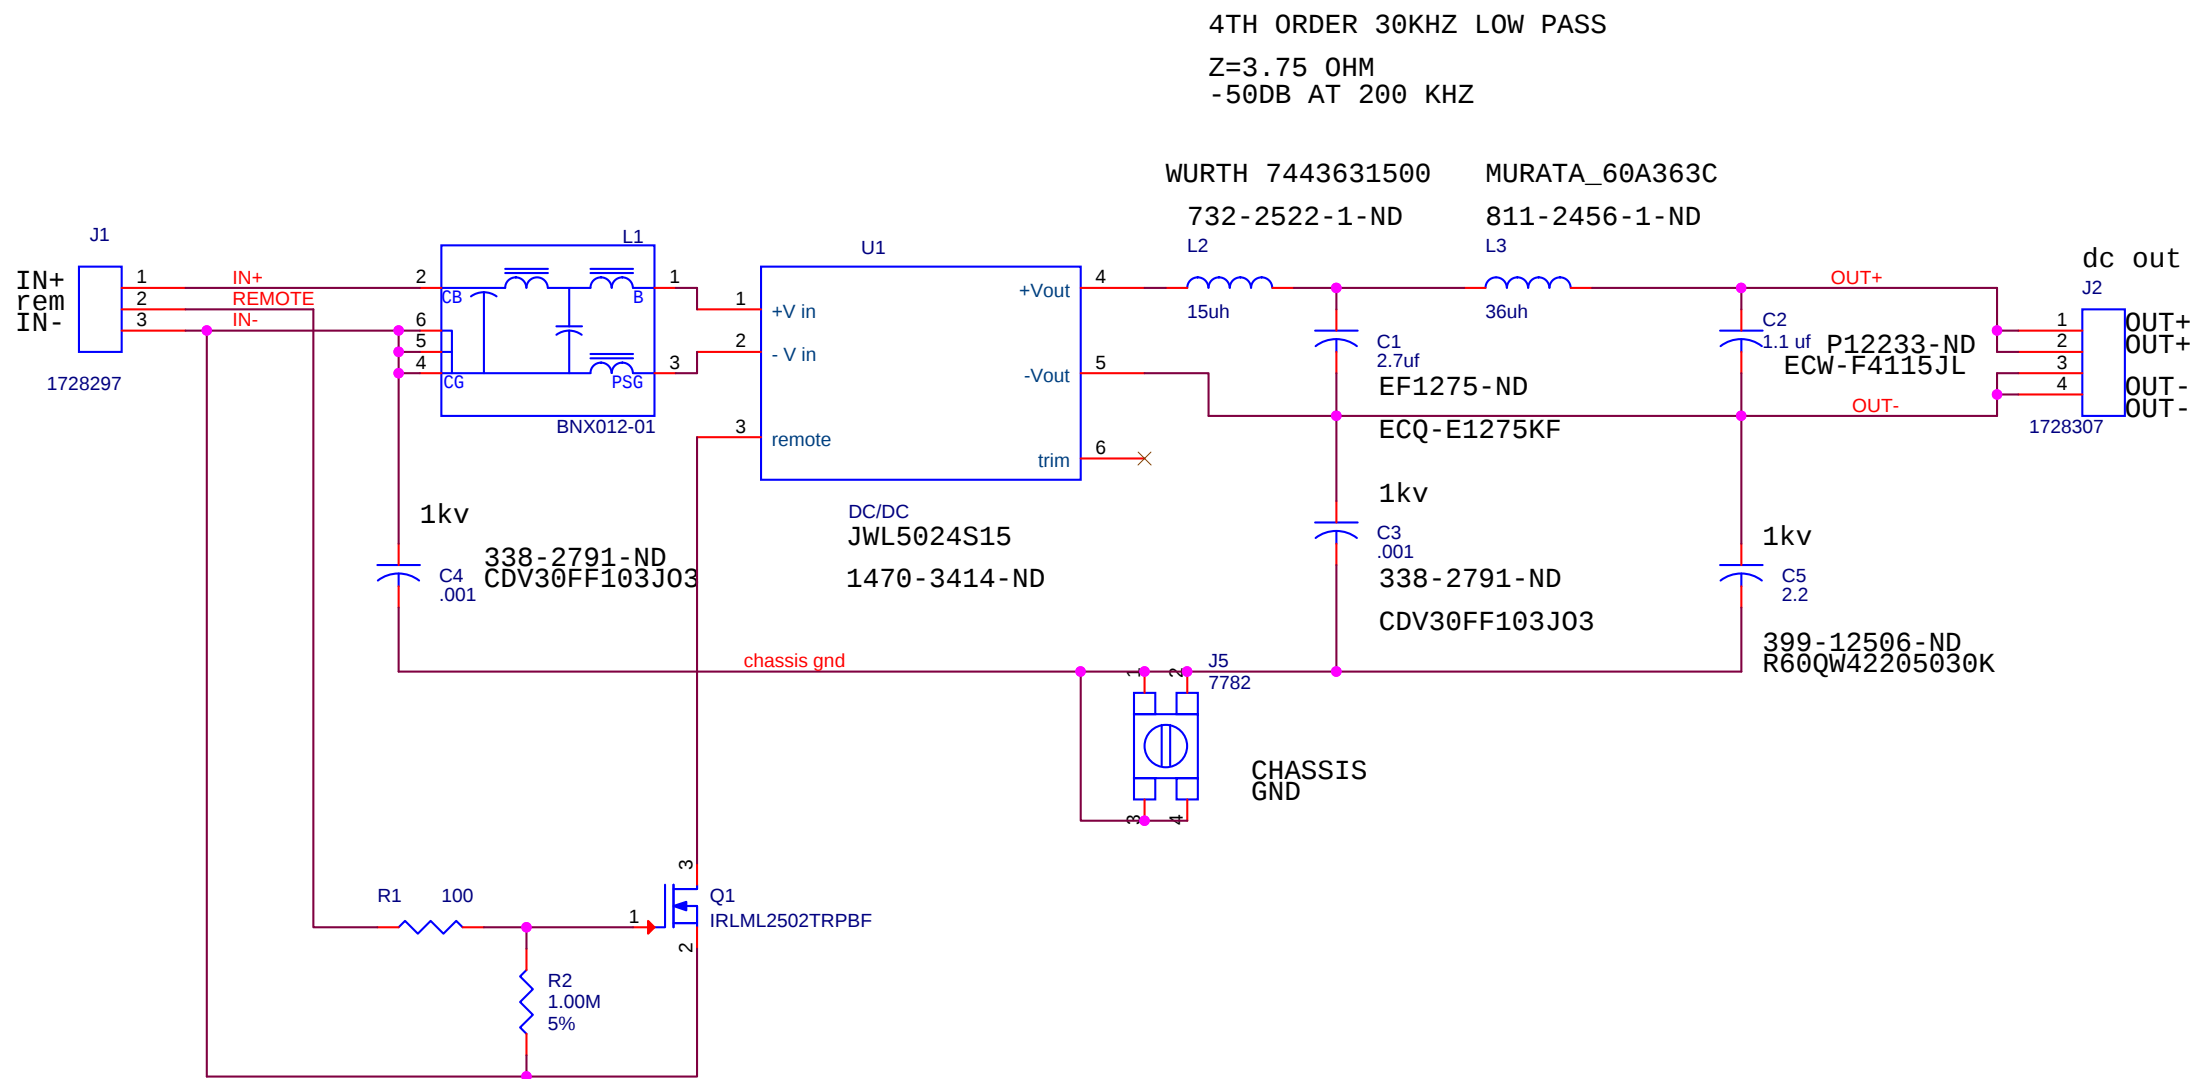

DRAFT 10/25/2016

Title		
SIMRAD FILTER		
Size B	Document Number <Doc>	Rev -
Date:	Tuesday, October 25, 2016	Sheet 1 of 1