


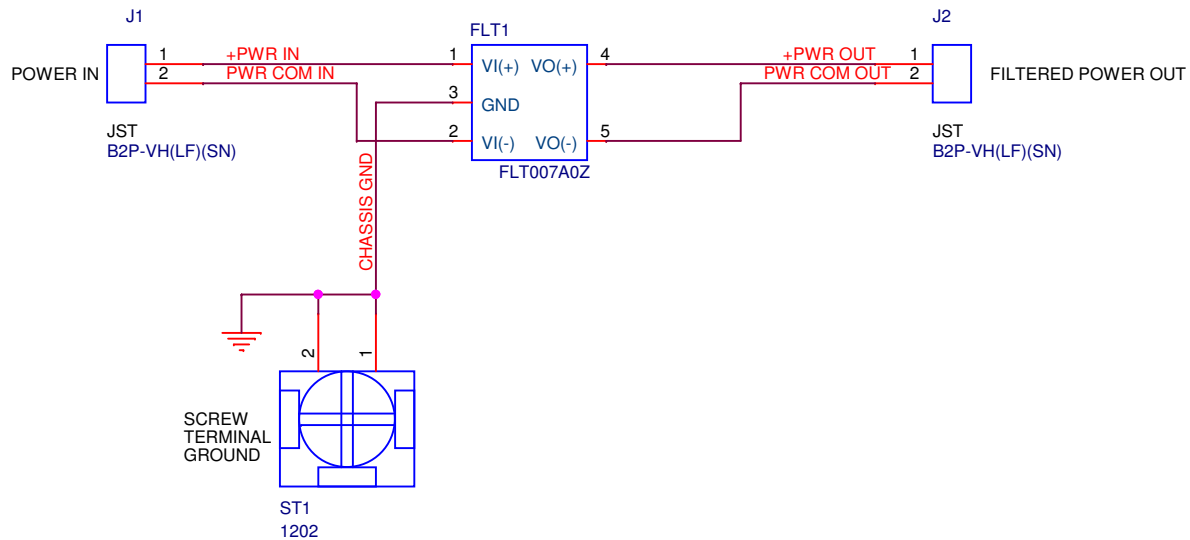

		Monterey Bay Aquarium Research Institute 7700 Sandhold Road, Moss Landing, CA 95039	
		Title Simrad SONAR Shield	
Engineer Paul McGill	Size A	Document Number <Doc>	Layout File
Layout Jose Rosal	Date: Wednesday, March 03, 2021	Sheet 1 of 1	Rev 1.0.0