

4




3

2

1



D

D

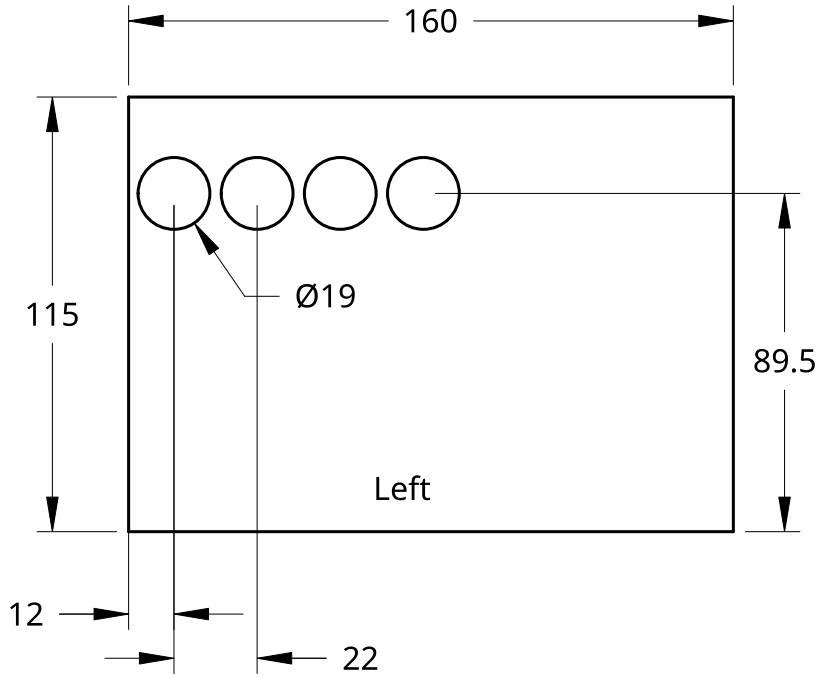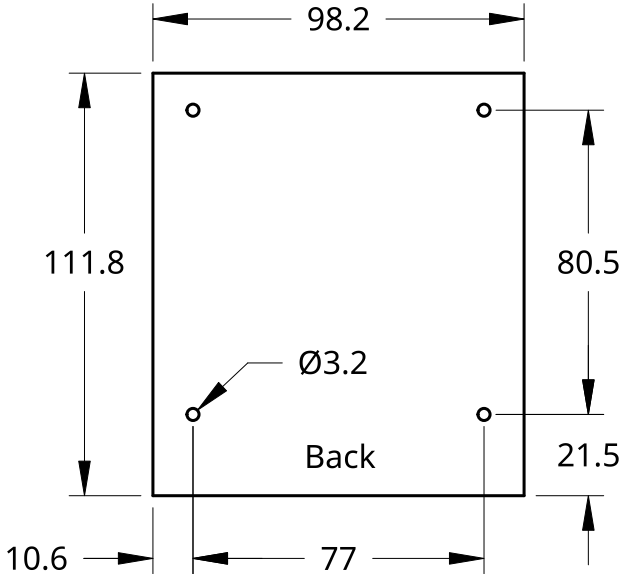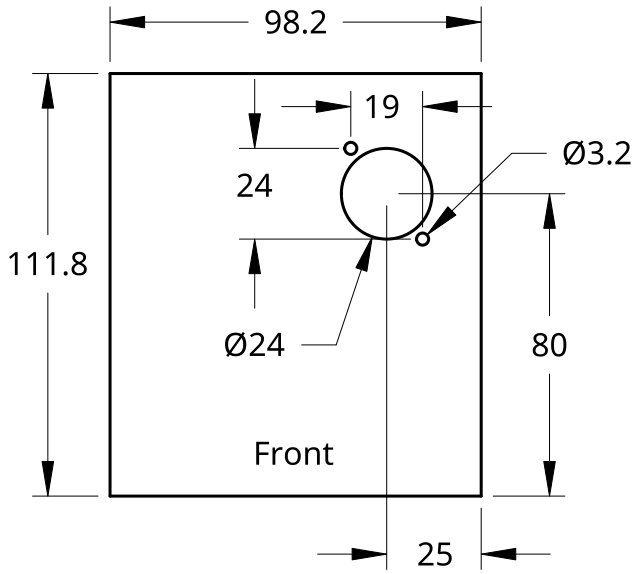


C

C

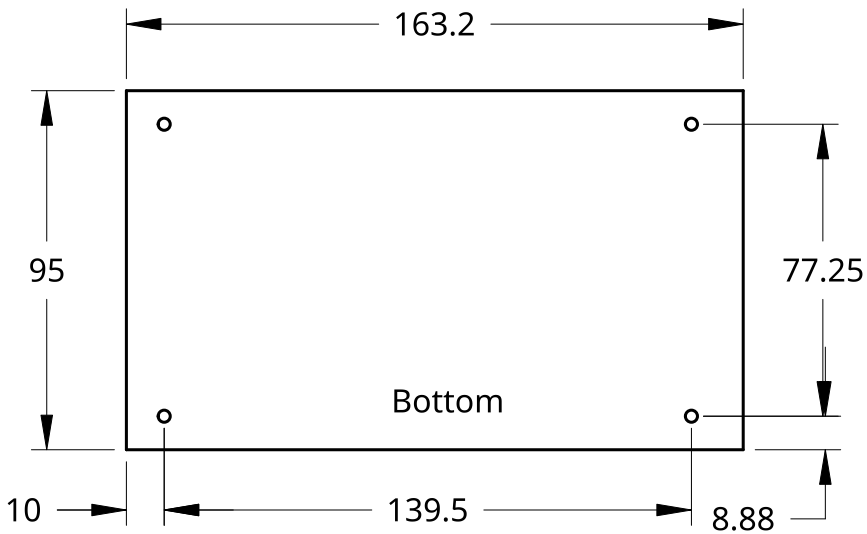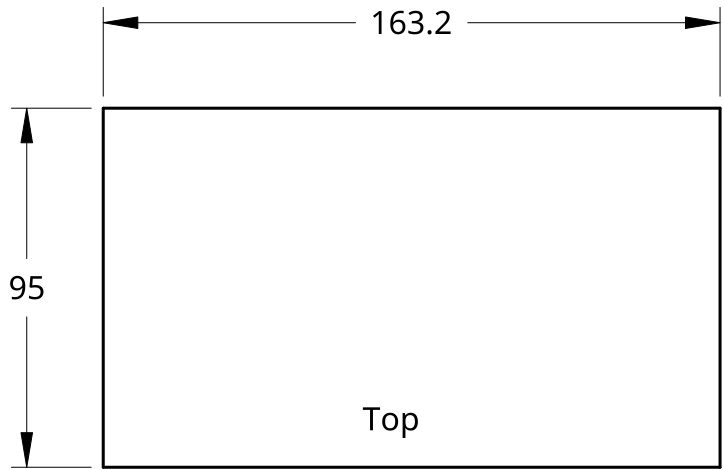

B

B

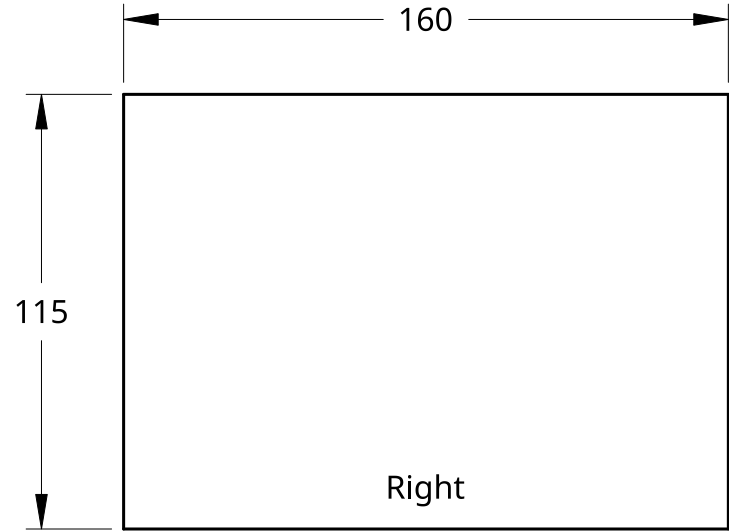

A

A

UNLESS OTHERWISE SPECIFIED, DIMENSIONS ARE IN MILLIMETERS ANGULAR = ± ° SURFACE FINISH ✓ DO NOT SCALE DRAWING BREAK ALL SHARP EDGES AND REMOVE BURRS THIRD ANGLE PROJECTION		NAME	DATE	TITLE WBT Mini Sonar Faraday Shield		
	DRAWN	PAUL MCGILL	03/03/2021			
	CHECKED					
	APPROVED					
				SIZE B	DWG NO.	REV. 1.0.0
		MATERIAL 1.6 mm Double Clad FR4	FINISH	SCALE 1:2	WEIGHT	SHEET 1 of 1

4

3

2

1