

4




3

2

1


D

D

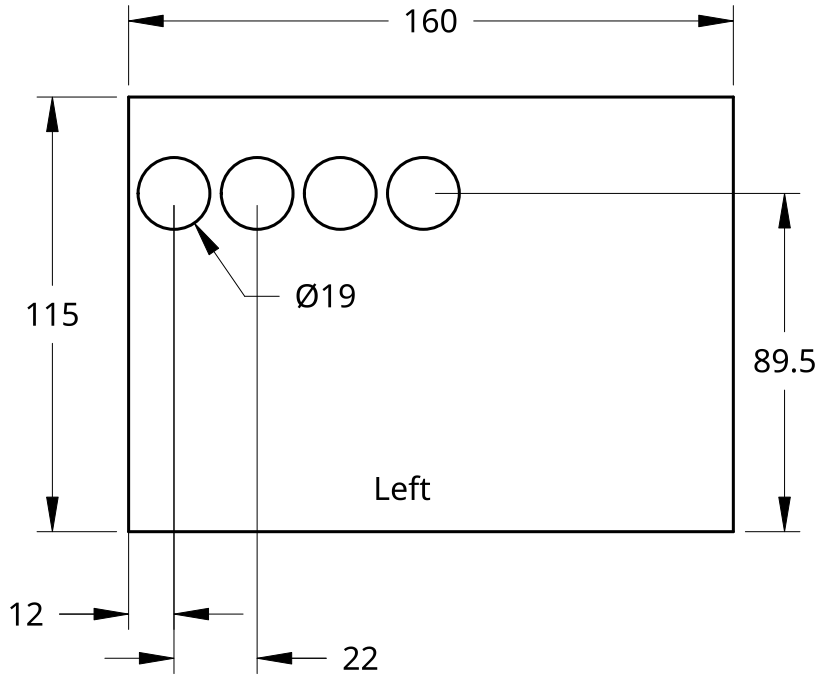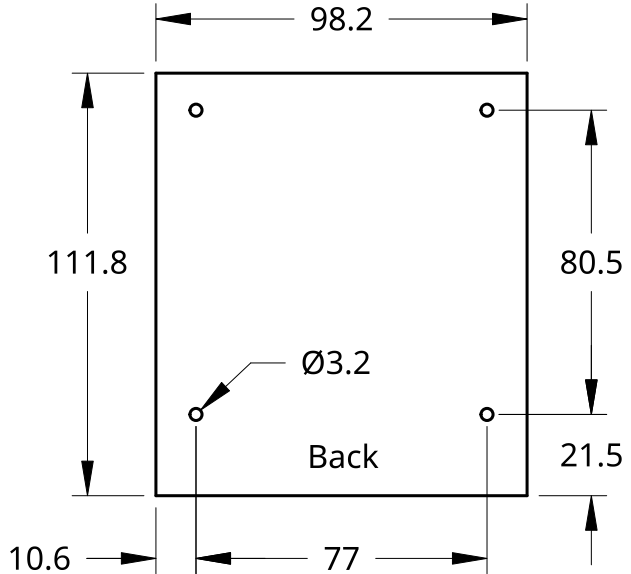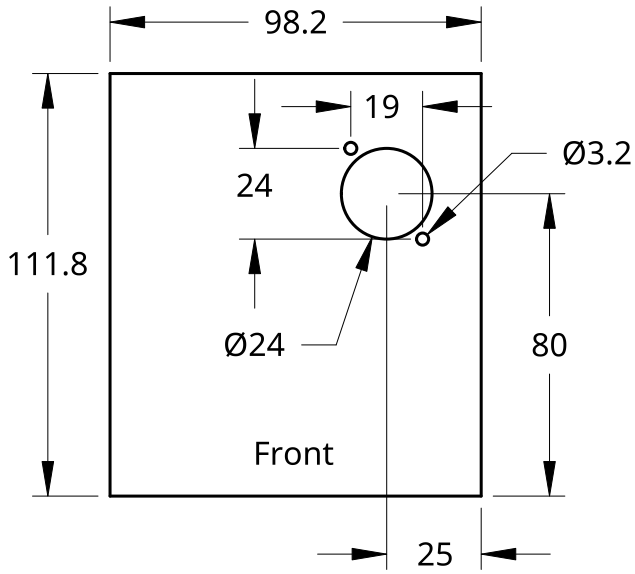

C

C

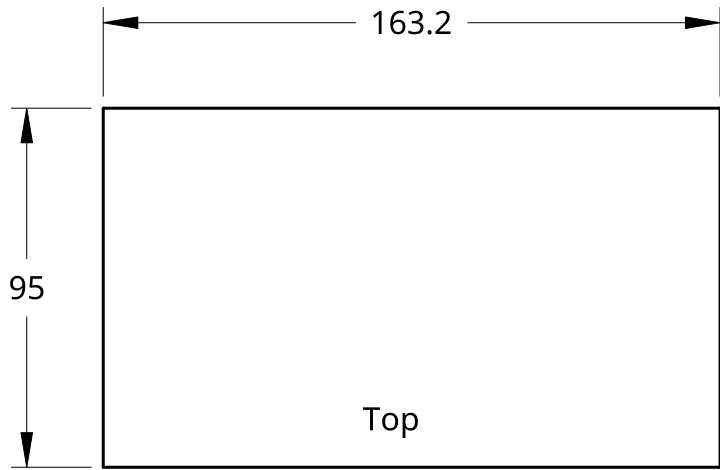



Release Notes

v1.0.0 Initial release.

v1.1.0 Moved holes in bottom plate to right 1.5 mm.

B

B

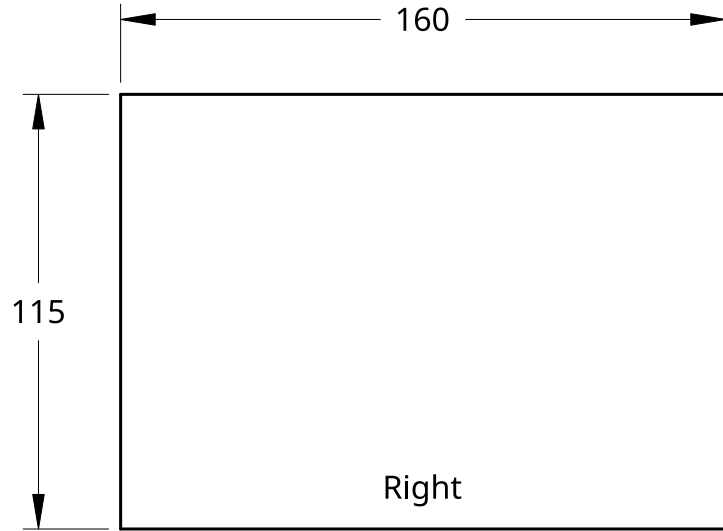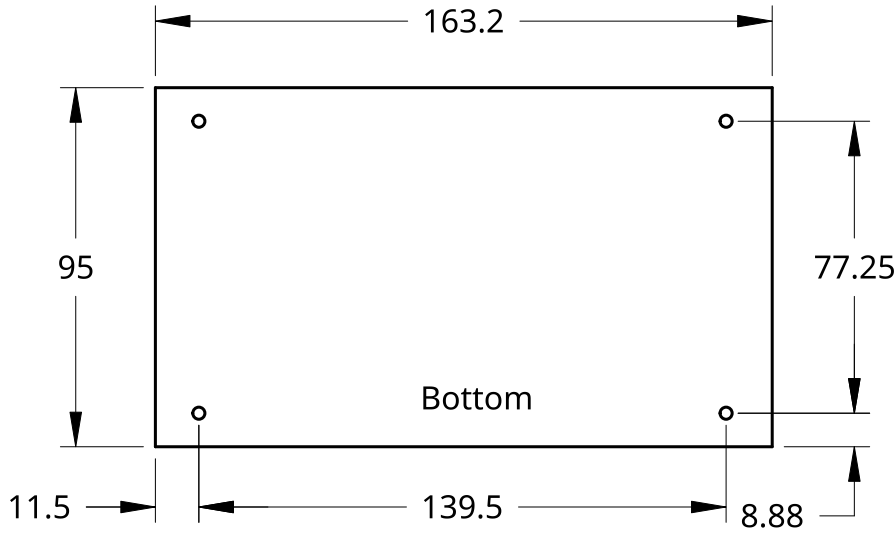

A

A

UNLESS OTHERWISE SPECIFIED, DIMENSIONS ARE IN MILLIMETERS ANGULAR = ± ° SURFACE FINISH ✓ DO NOT SCALE DRAWING BREAK ALL SHARP EDGES AND REMOVE BURRS THIRD ANGLE PROJECTION		NAME	DATE	TITLE WBT Mini Sonar Faraday Shield		
	DRAWN	PAUL MCGILL	03/03/2021			
	CHECKED					
	APPROVED					
				SIZE B	DWG NO.	REV. 1.1.0
	MATERIAL 1.6 mm Double Clad FR4		FINISH		SCALE 1:2	WEIGHT
					SHEET 1 of 1	

4

3

2

1