


REVISION HISTORY

DCR	REV	CHANGE DESCRIPTION	APPROVED	DATE

CONNECTOR INFORMATION

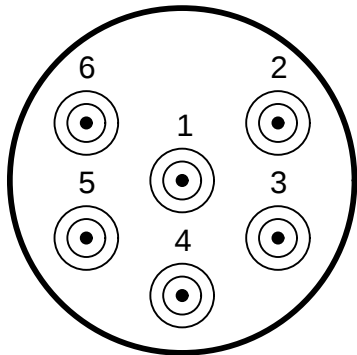

MALE PIN VIEW

PINOUT DESCRIPTION

PINOUT CLASS:	Standard
DEVICE TYPE:	Light
Pin 1:	LINE[+]
Pin 2:	NEUT[-]
Pin 3:	CHAS
Pin 4:	CTRL REF
Pin 5:	[→RxD / A+*
Pin 6:	[←TxD / B-
Notes: Standard DSPL AC Light with Serial Control *OUTPUT	

MANUFACTUER INFORMATION:

MANUFACTURER:	SUBCONN
SERIES:	MICRO CIRCULAR
NAME:	SUBMC6M

ELECTRICAL SPECIFICATIONS:

PIN COUNT:	6
WIRE TERMINATION:	22AWG
AC VOLTAGE RATING:	300VAC
DC VOLTAGE RATING:	255VDC
CONTACT CURRENT RATING:	5A
CONNECTOR CURRENT RATING:	20A

MECHANICAL SPECIFICATIONS:

TEMPERATURE RATING:	-4~60°C
OPEN-FACE PRESSURE RATING:	10,000 PSI
MATED PRESSURE RATING:	10,000 PSI
DEPTH RATING:	6000m
SHELL MATERIAL:	SS,TI,BR,AL
STUD THREAD:	7/16-20 UNF-A
O-RING:	2-014



DEEPSEA
Power & Light

www.deepsea.com
4033 Ruffin Rd.
San Diego, CA 92123

GENERAL NOTES

APPROVALS

DATE

ORIG DWG

A. STEINER

3/6/2017

ENGINEERING RELEASE

PRODUCTION RELEASE

LAST UPDATE

A. STEINER

5/10/2017

TITLE

SUBCONN MCBH6M

PINOUT ID

L06004

DOC NO.

792-004-011

REV

A