
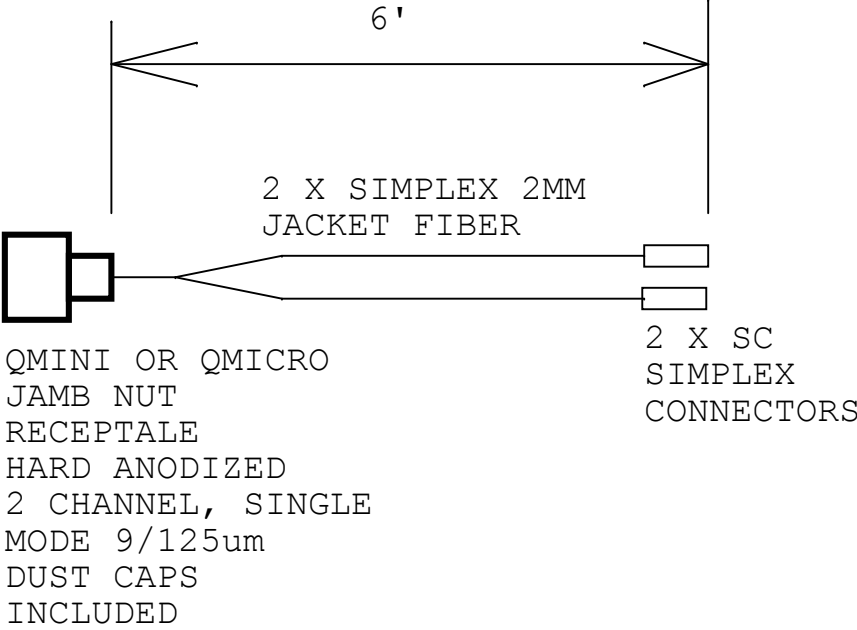


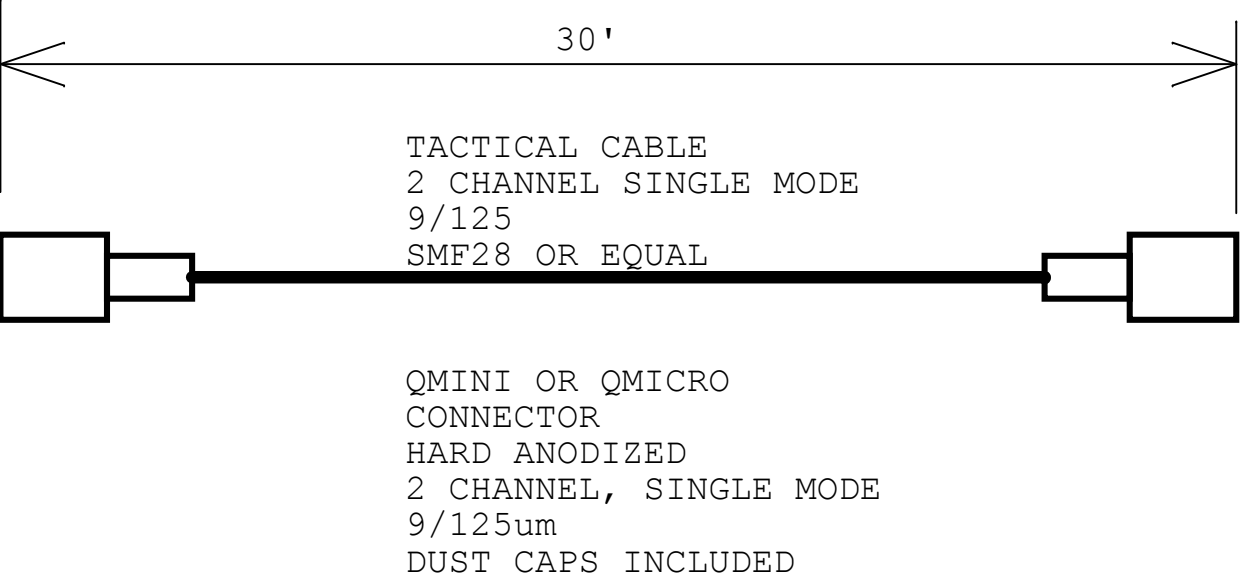

FOR QUOTATION ONLY

DRAFT 5/9/2018		
MBARI		
Title BOS FIBER DECK LEAD		
Size B	Document Number <Doc>	Rev -
Date:	Thursday, May 10, 2018	Sheet 1 of 1