


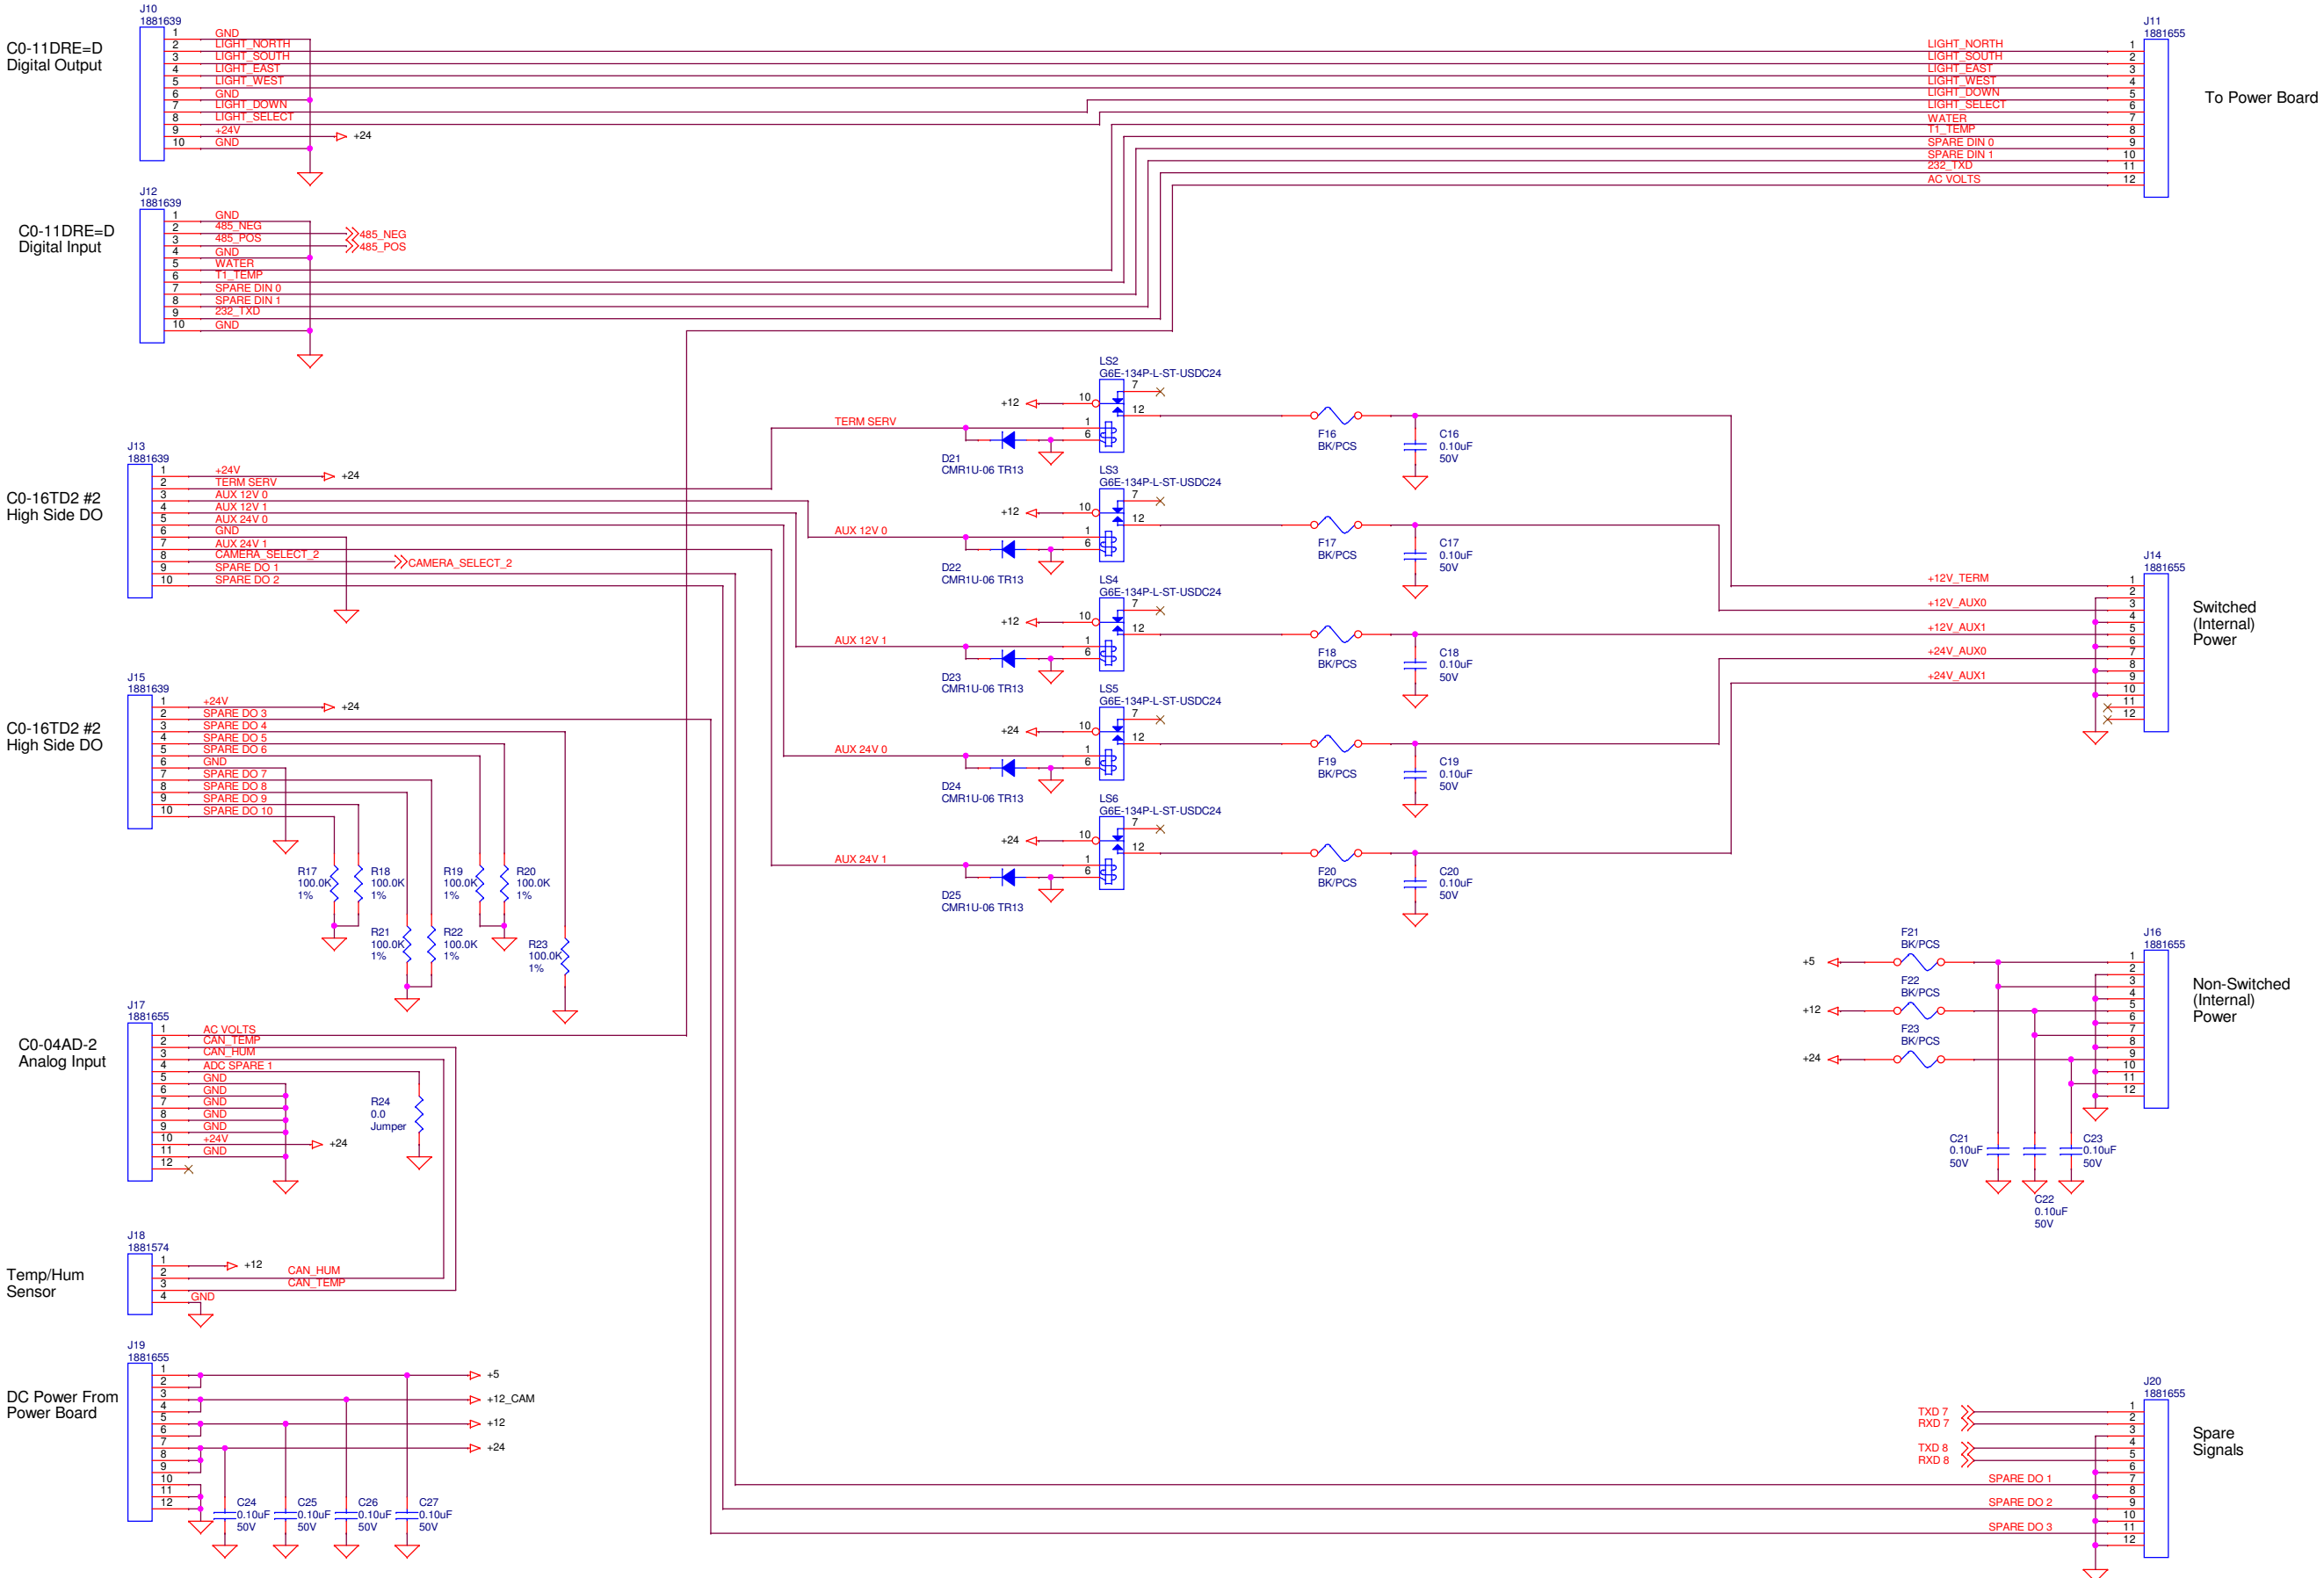

MONTEREY BAY AQUARIUM RESEARCH INSTITUTE  
7700 SANDHOLDT ROAD  
MOSS LANDING, CA 95039  
(831) 775-1700 www.mbari.org  
Copyright MBARI 2000



|                                 |                   |                      |                     |        |
|---------------------------------|-------------------|----------------------|---------------------|--------|
| Title BOSS 2018 Lander IO Board |                   |                      |                     | Number |
| Size C                          | Engineer Chad Key | Layout <Layout Eng.> | Filename <Filename> | Rev A  |
| Date: Thursday, May 28, 2020    |                   | Sheet 3 of 3         |                     |        |