


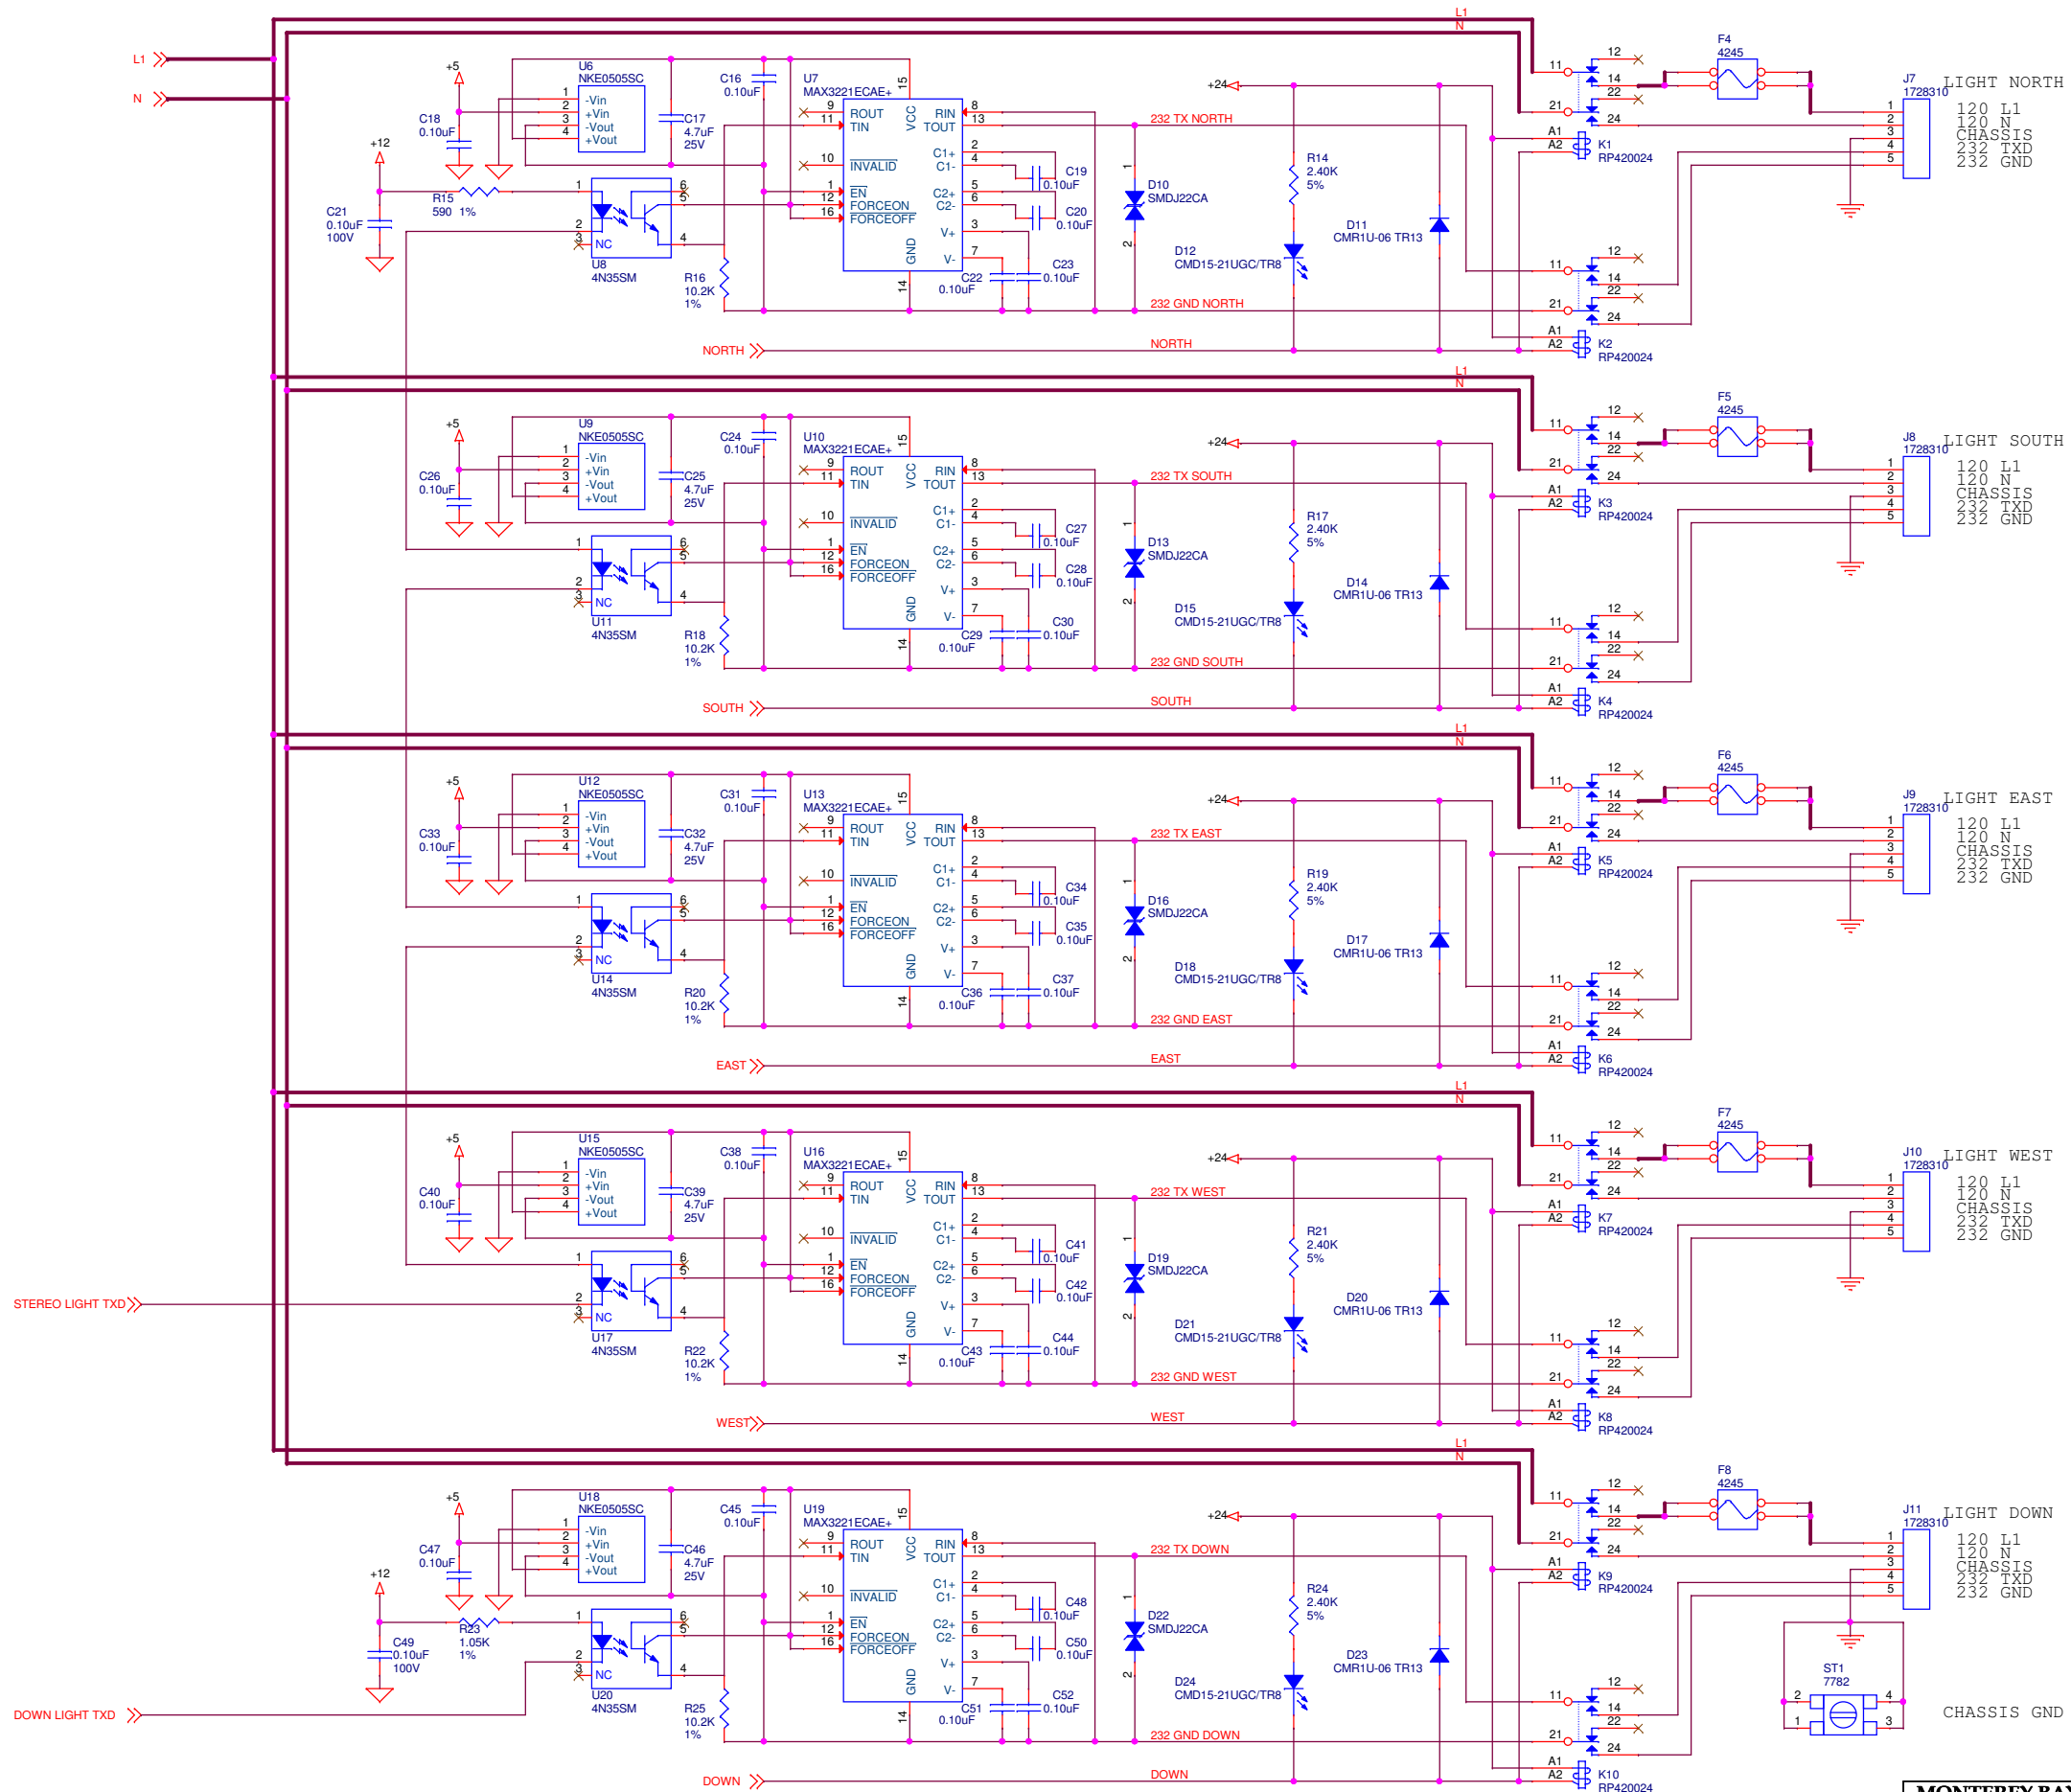

DRAFT 3/7/2018

MONTEREY BAY AQUARIUM RESEARCH INSTITUTE
7700 SANDHOLDT ROAD
MOSS LANDING, CA 95039
(831) 775-1700 www.mbari.org
Copyright MBARI 2000

Title	BOSS 2018 Lander Power Board	Number	
Size	Engineer Chad Kacy	Layout <Layout Eng.>	Filename <Filename>
C	Date: Wednesday, May 30, 2018	Sheet 2 of 2	Rev A